


# Fetters Cottage


Dutchess Queensland

Scale 3.5 mm = 1 foot


Drawn by Jim Faingos August 2007

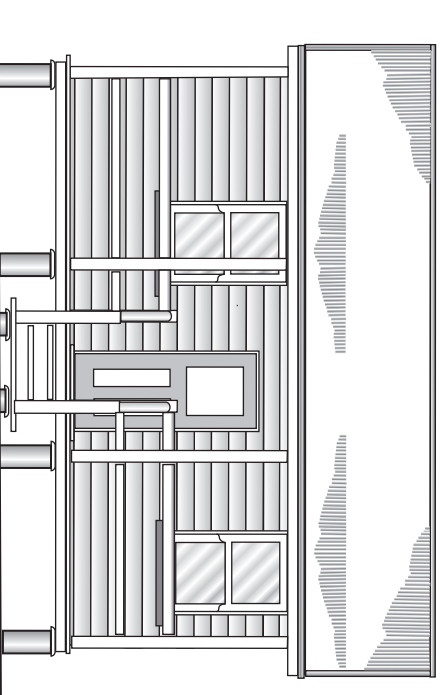


Front Elevation

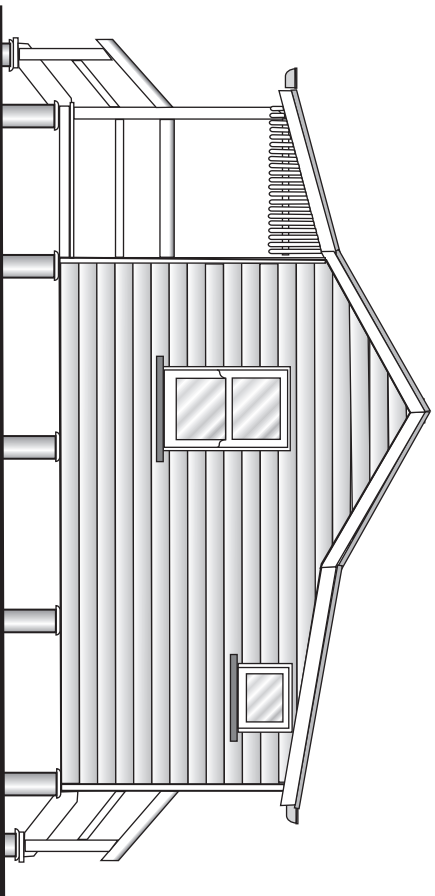

Right Side Elevation

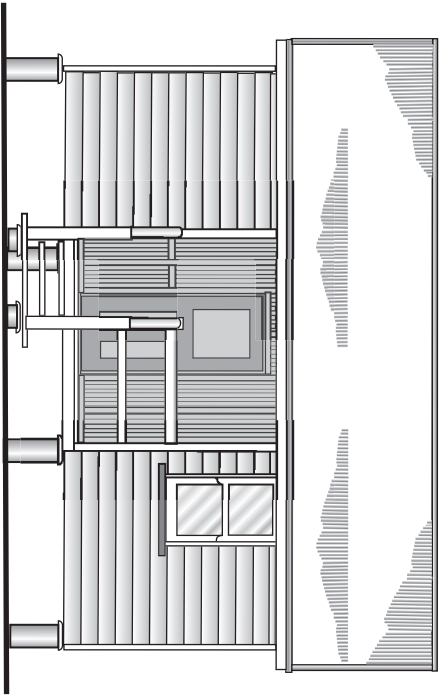

Rear Elevation

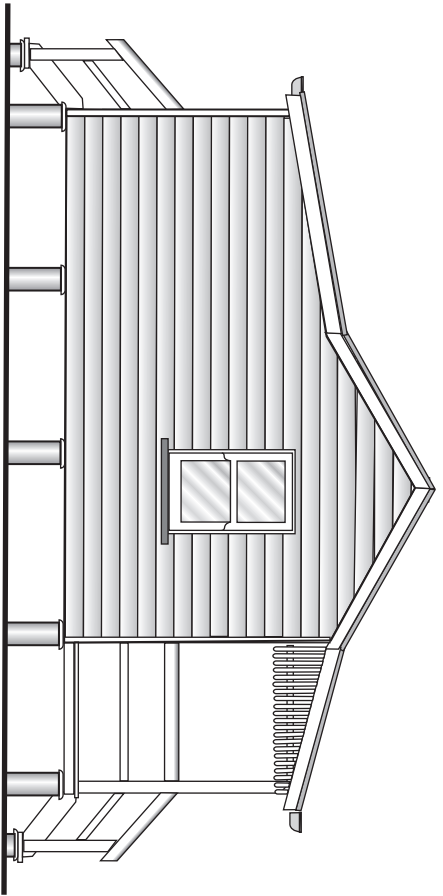

Left Side Elevation




# Fetters Cottage

Dutchess Queensland

Scale 3.5 mm = 1 foot




Drawn by Jim Fainges August 2007




Separate Kitchen, for information only, no model materials.

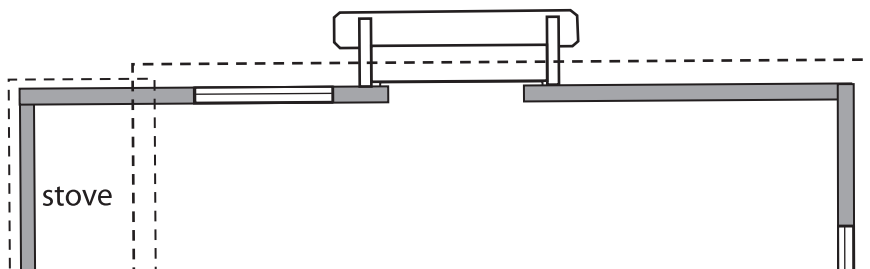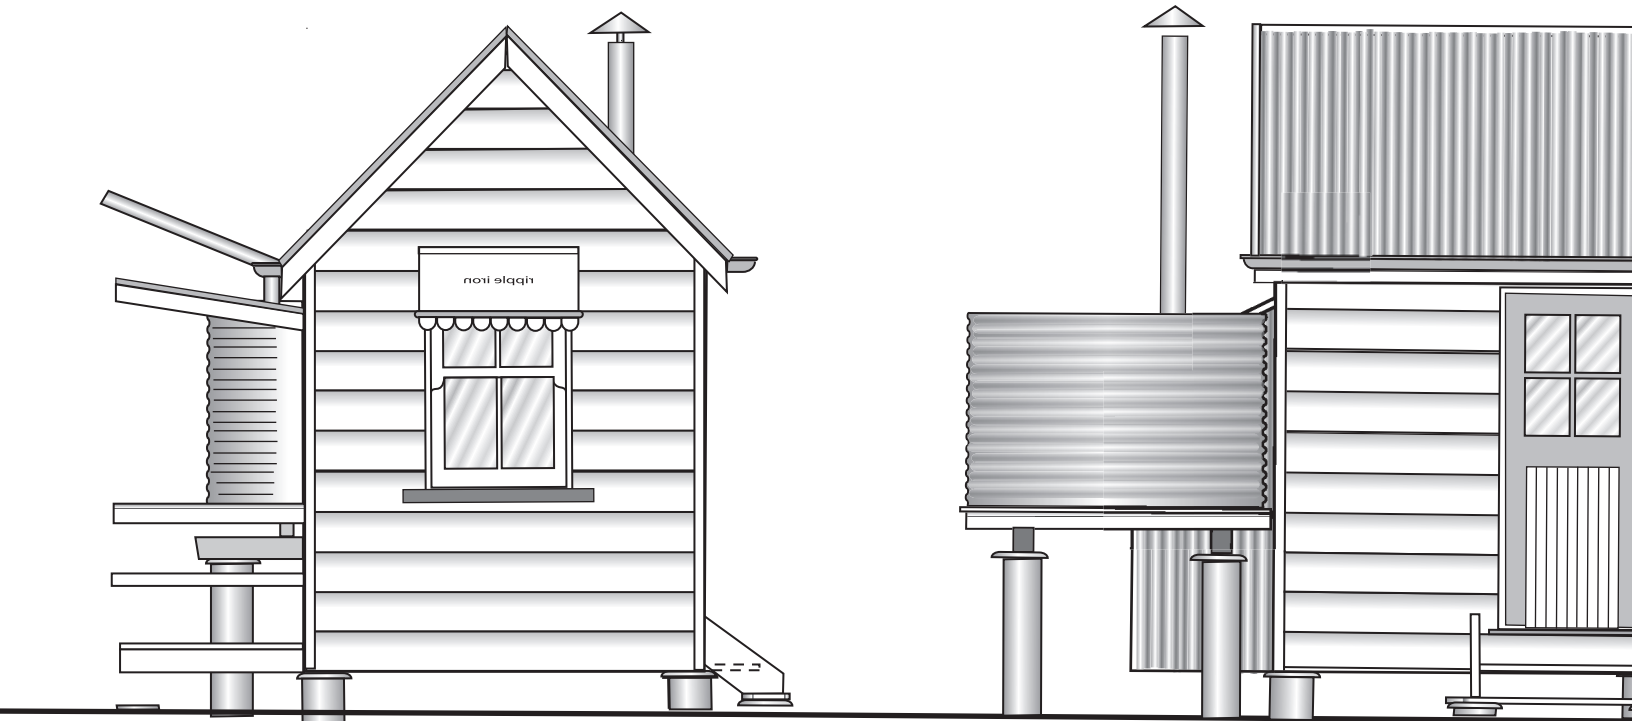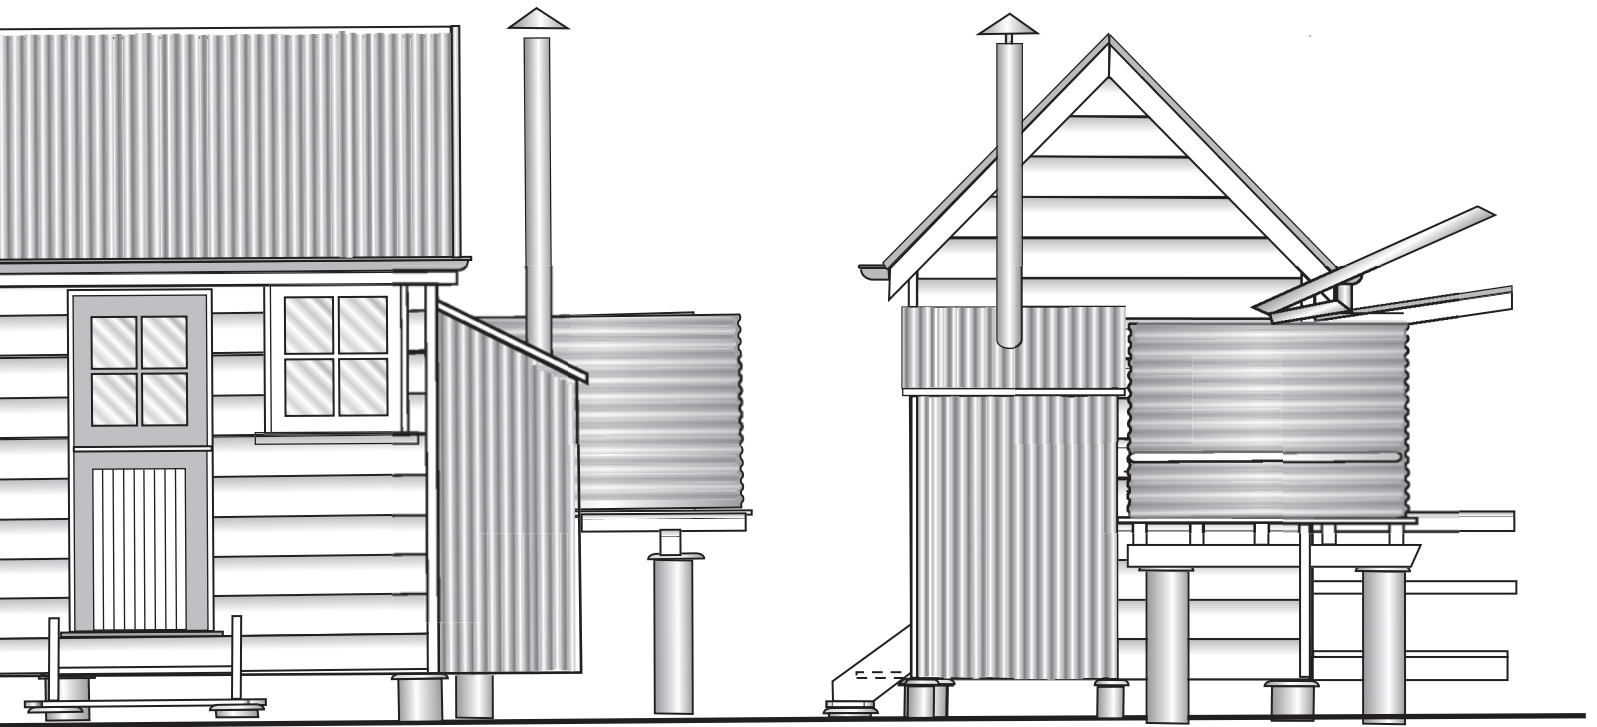











# Fettlers Cottage

## Base

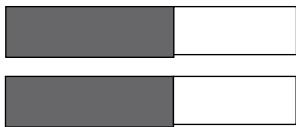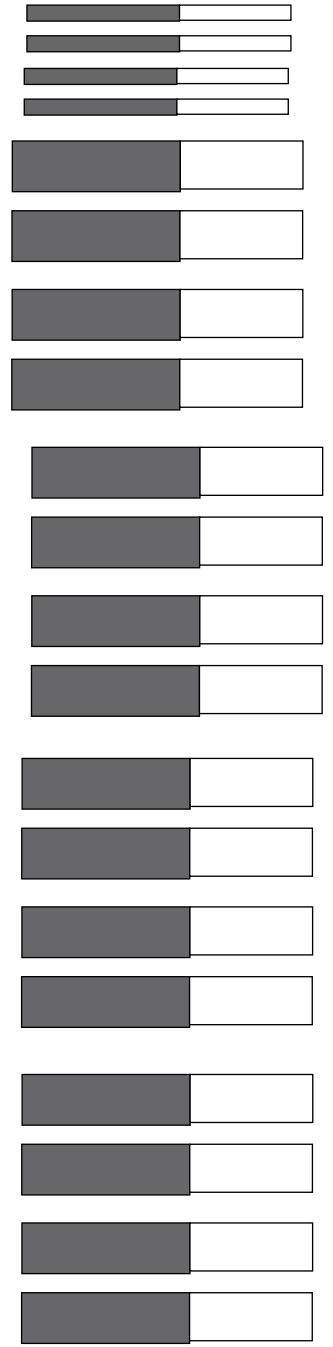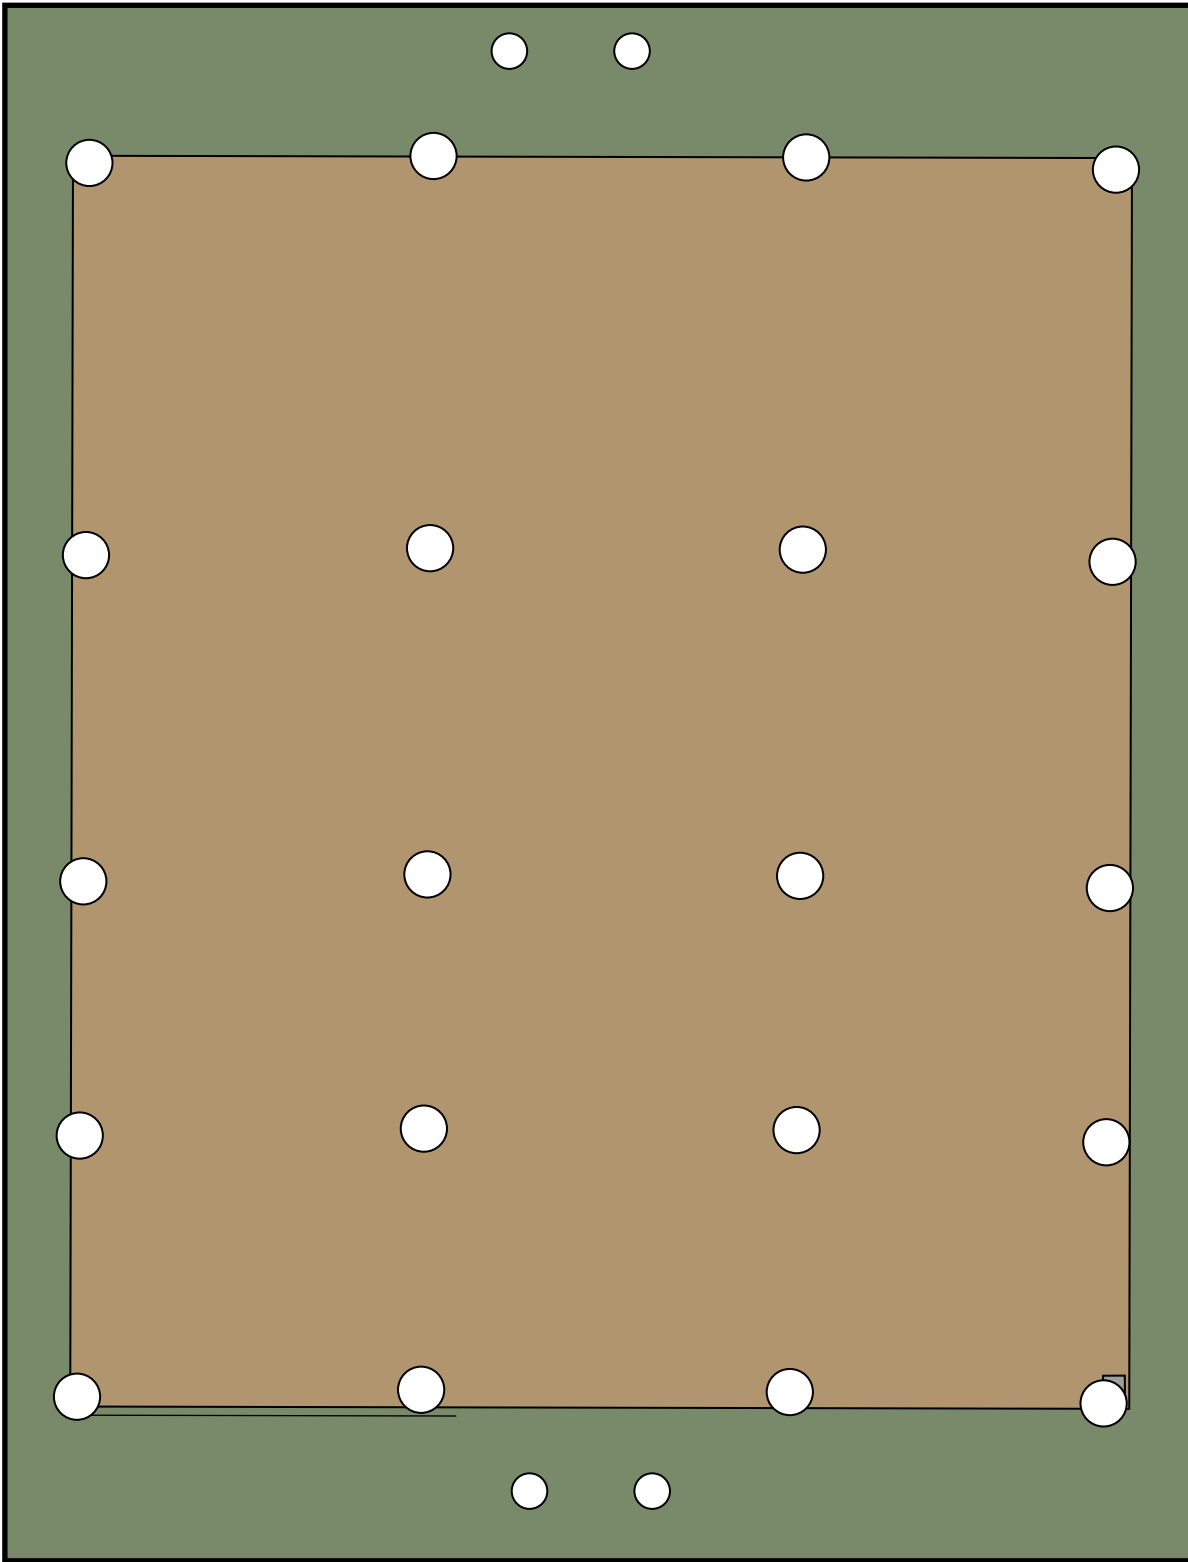

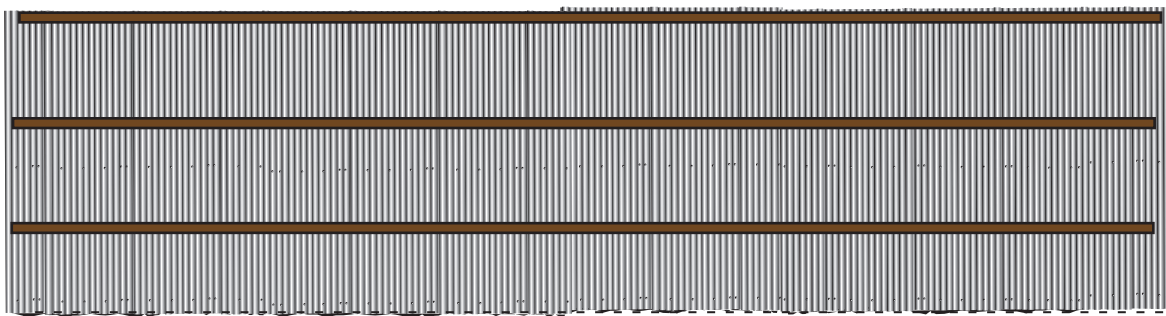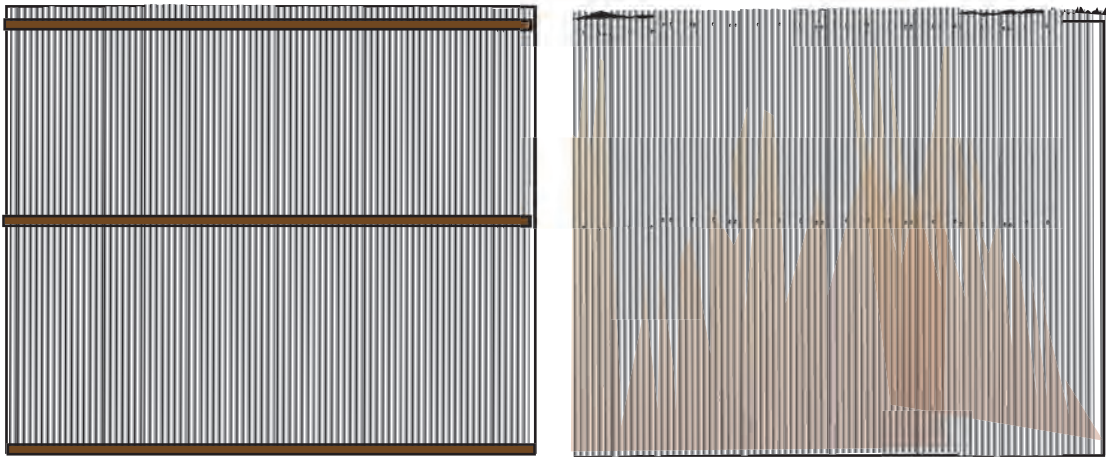
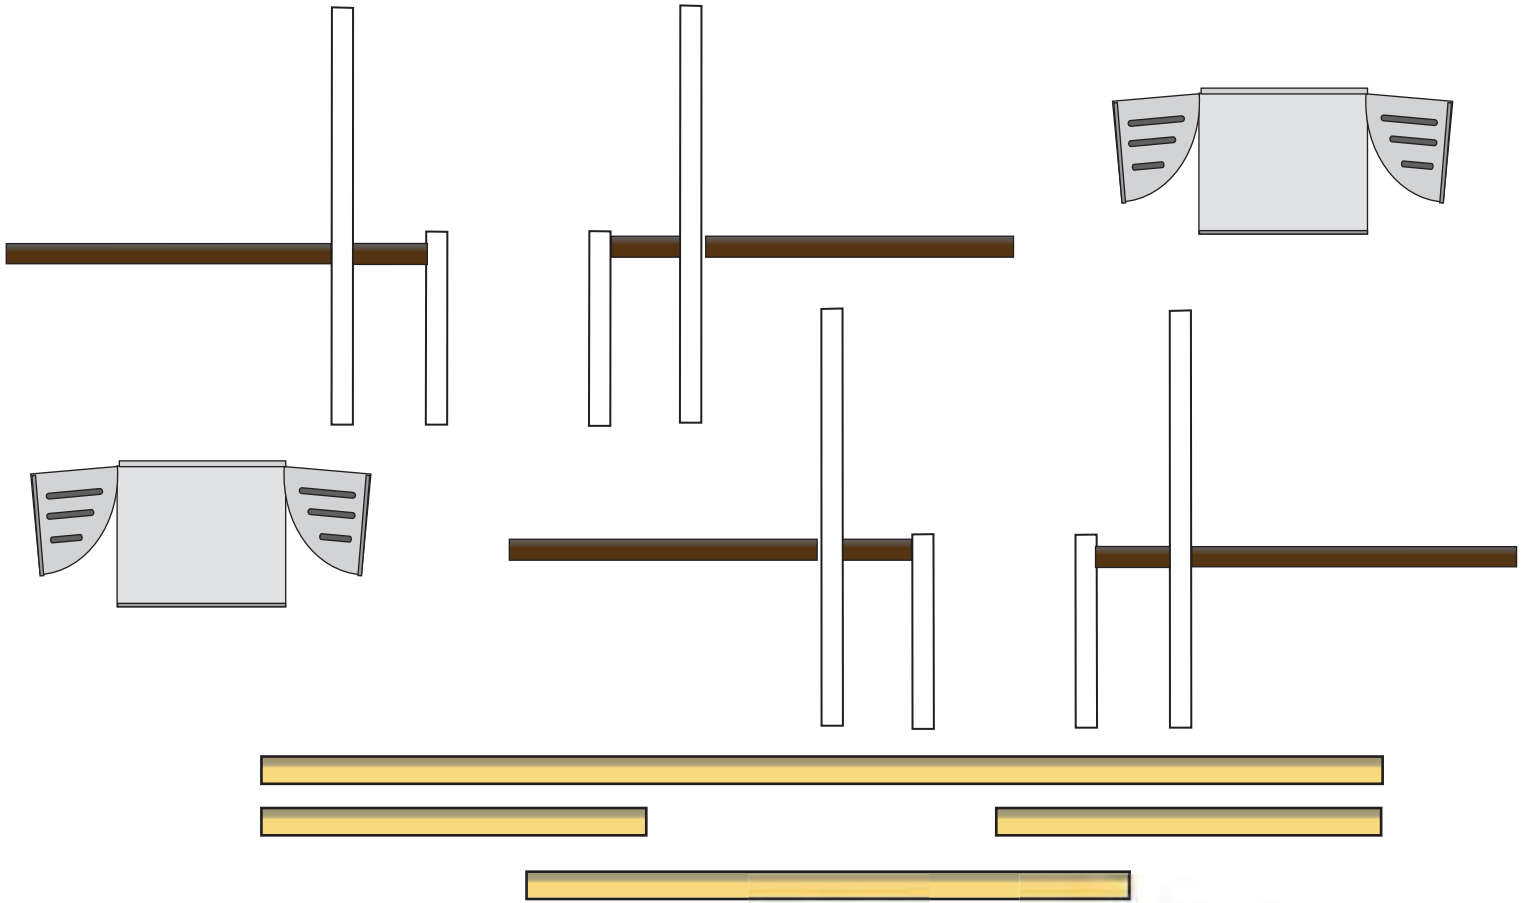


# Railings

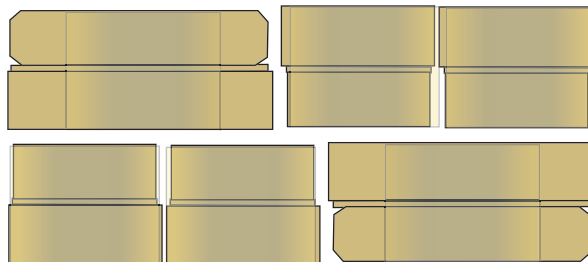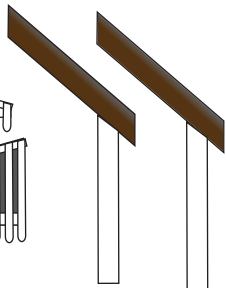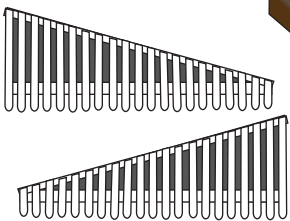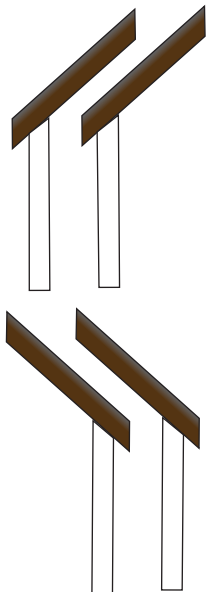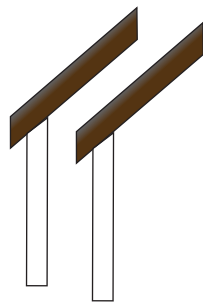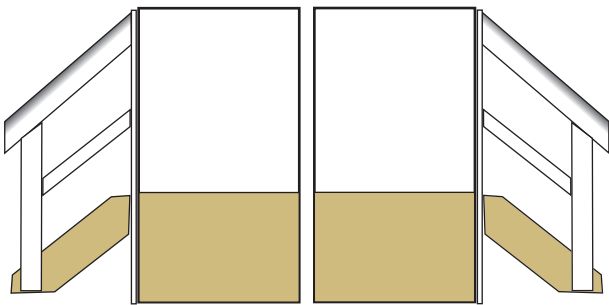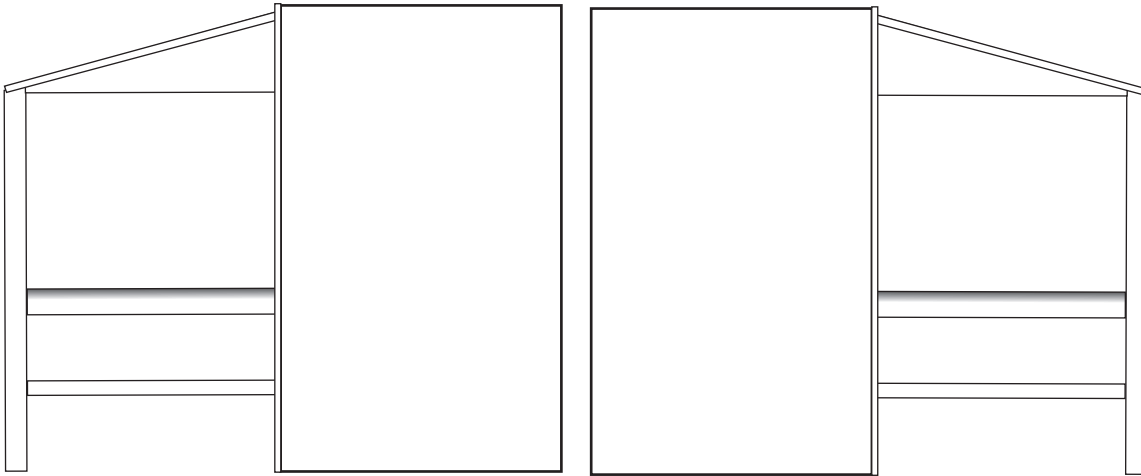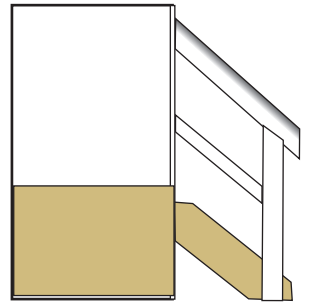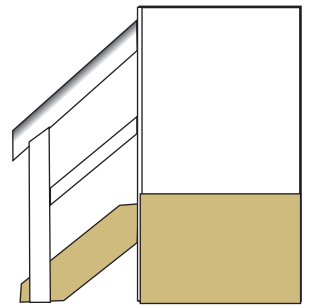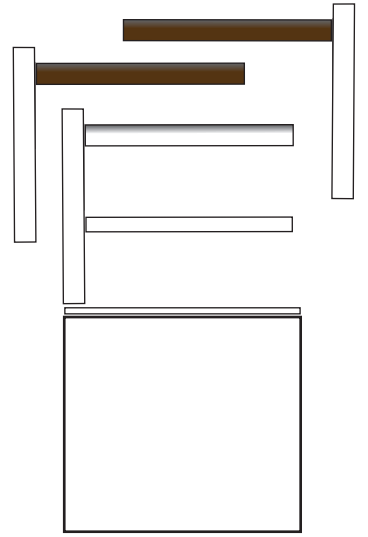






# CORRUGATED ROOF

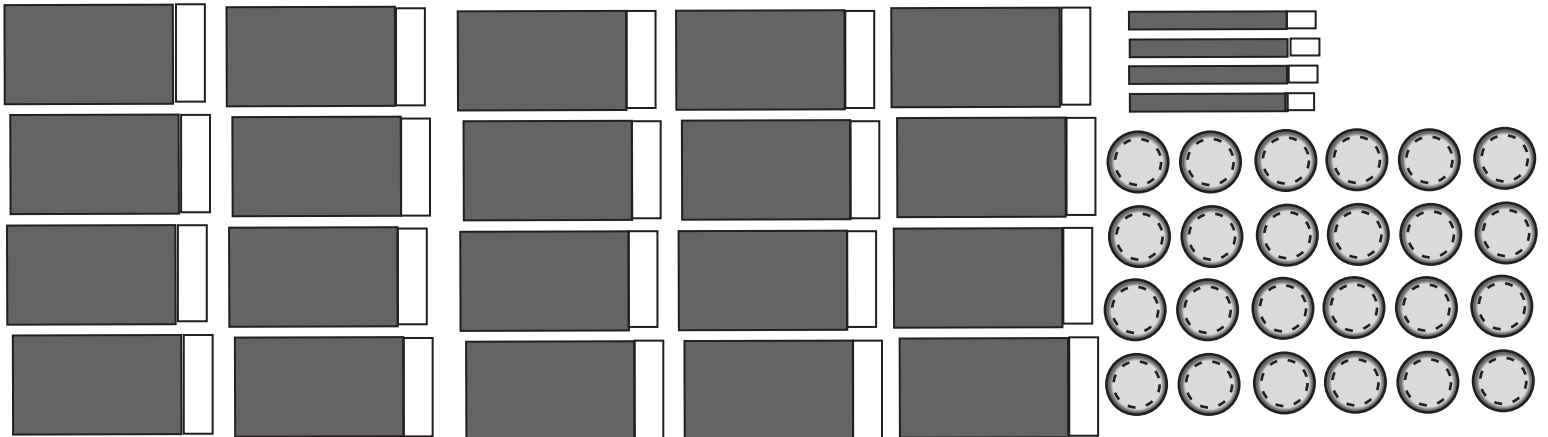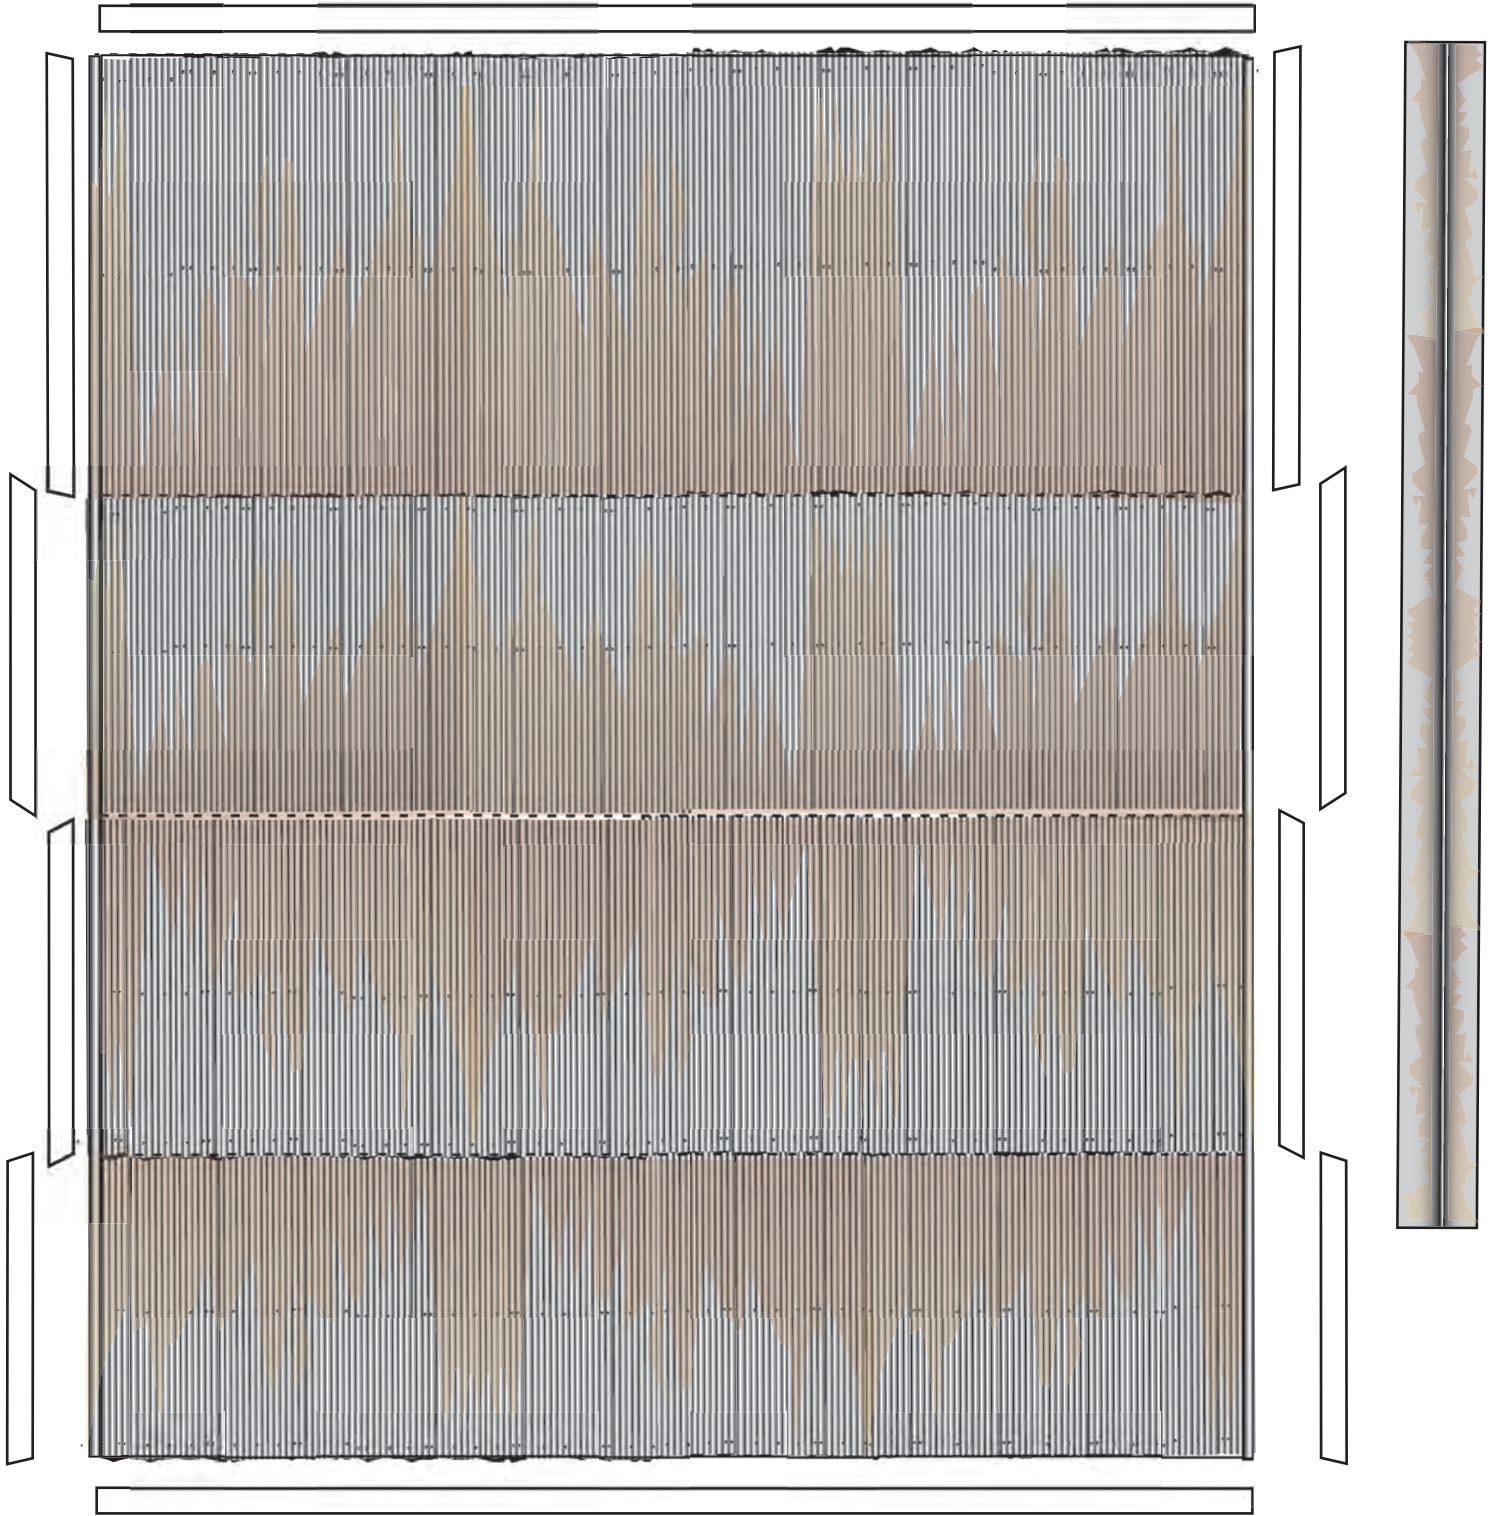

# Weathered Weatherboard





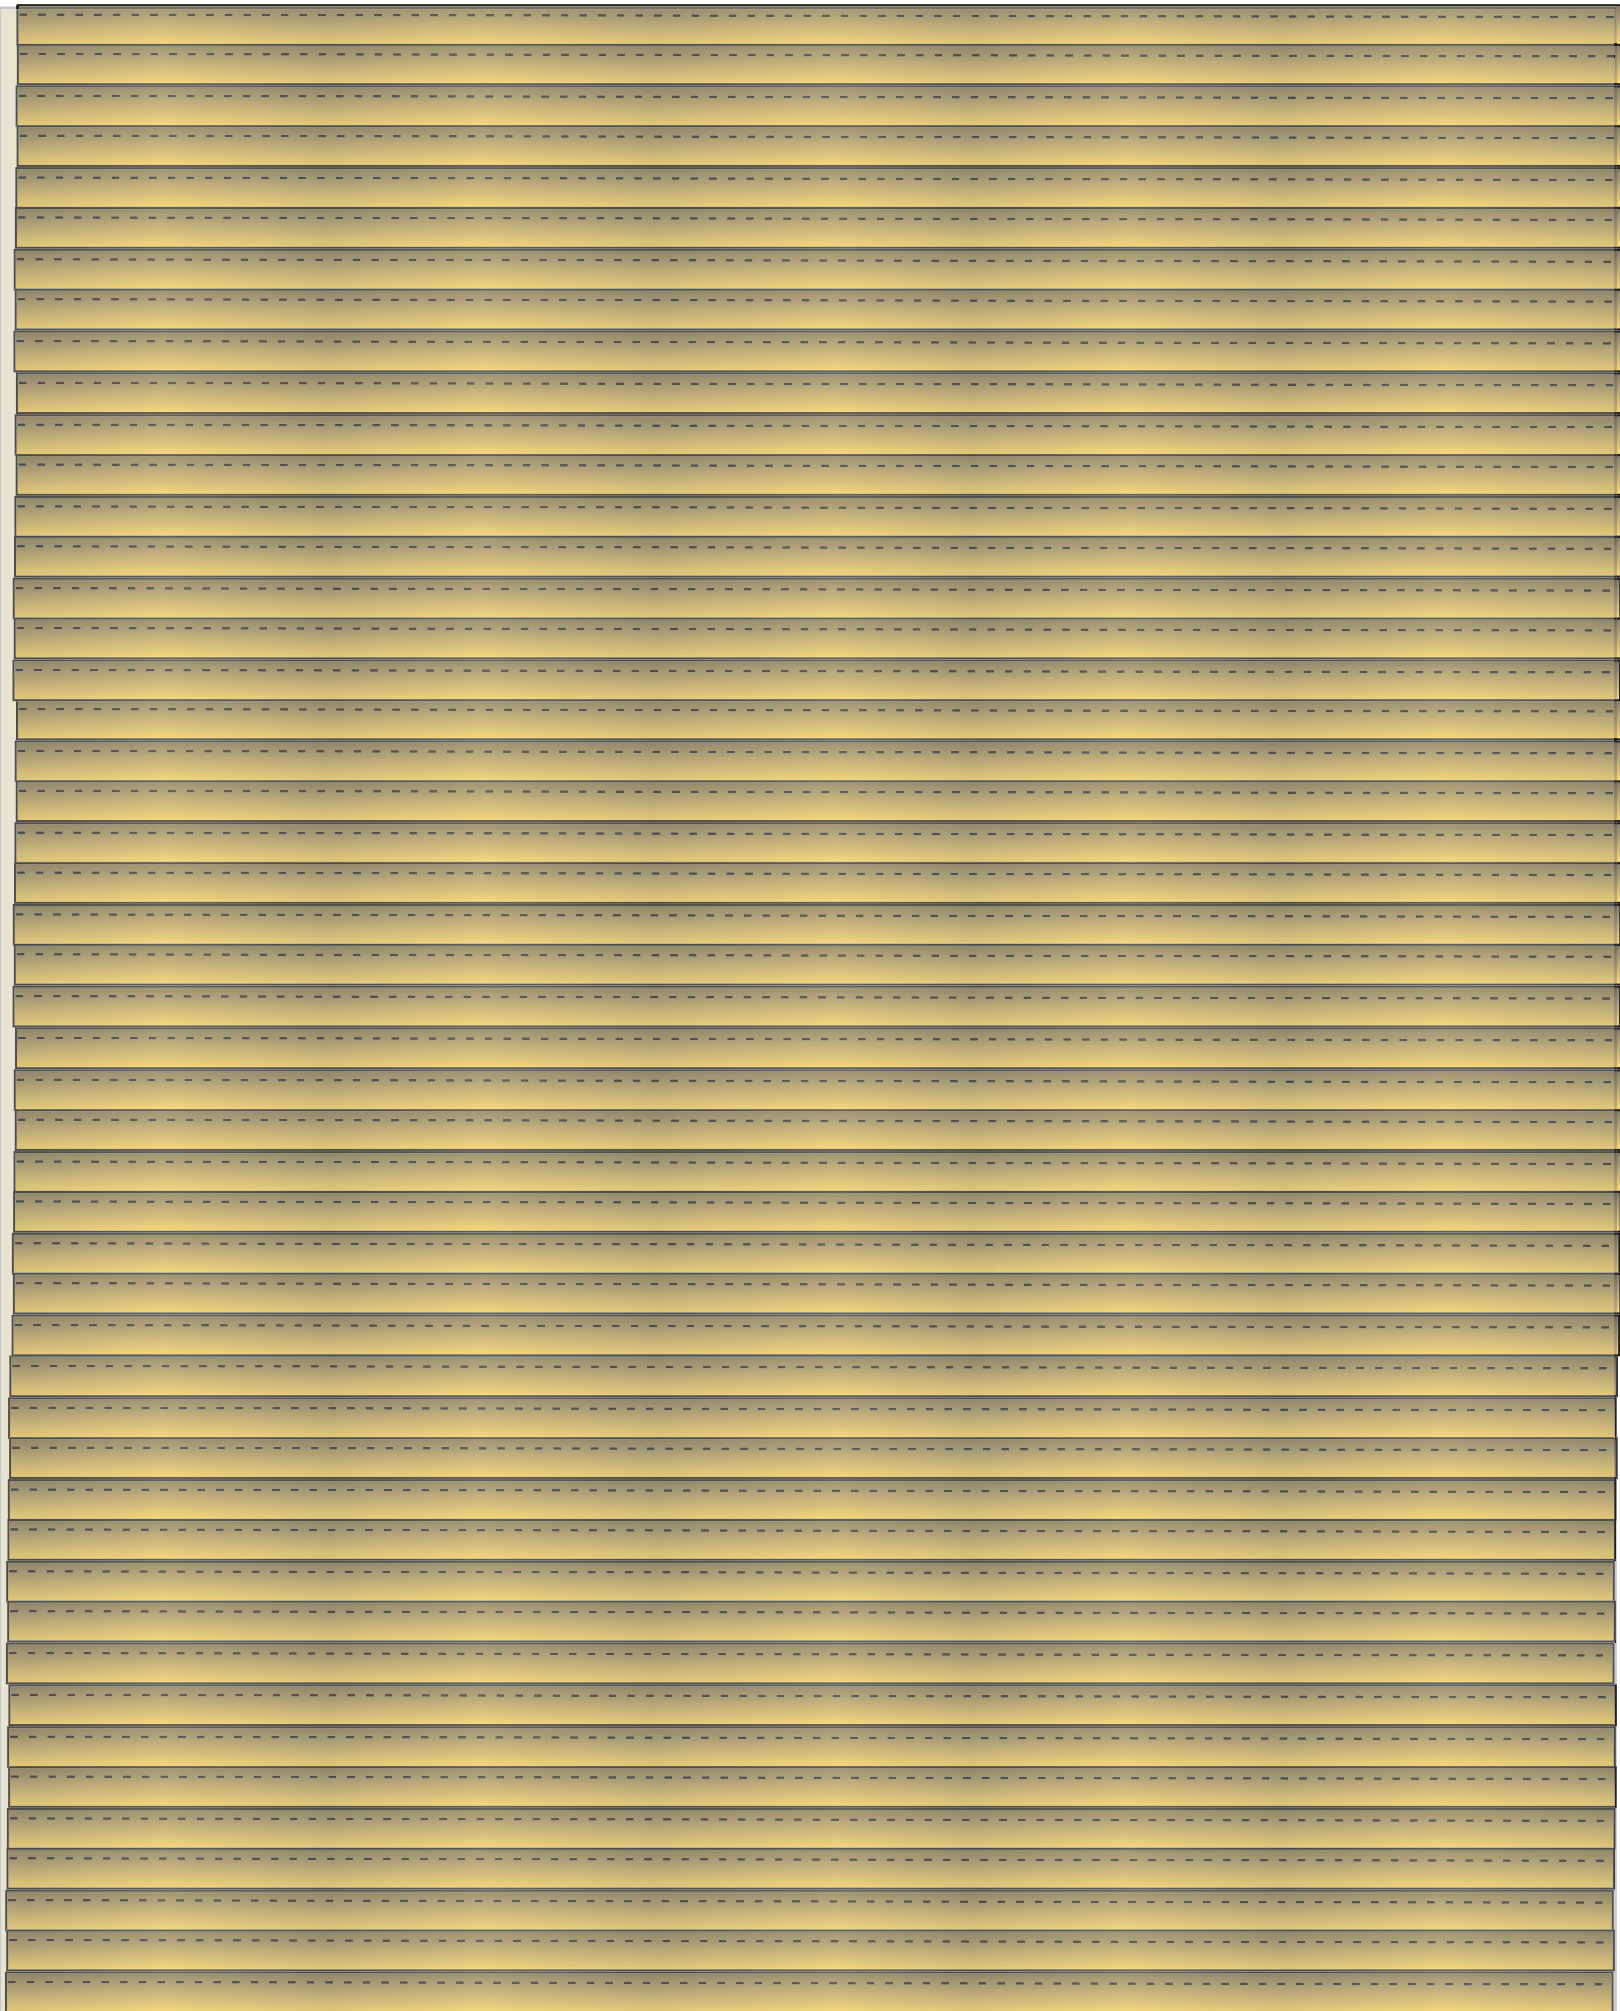




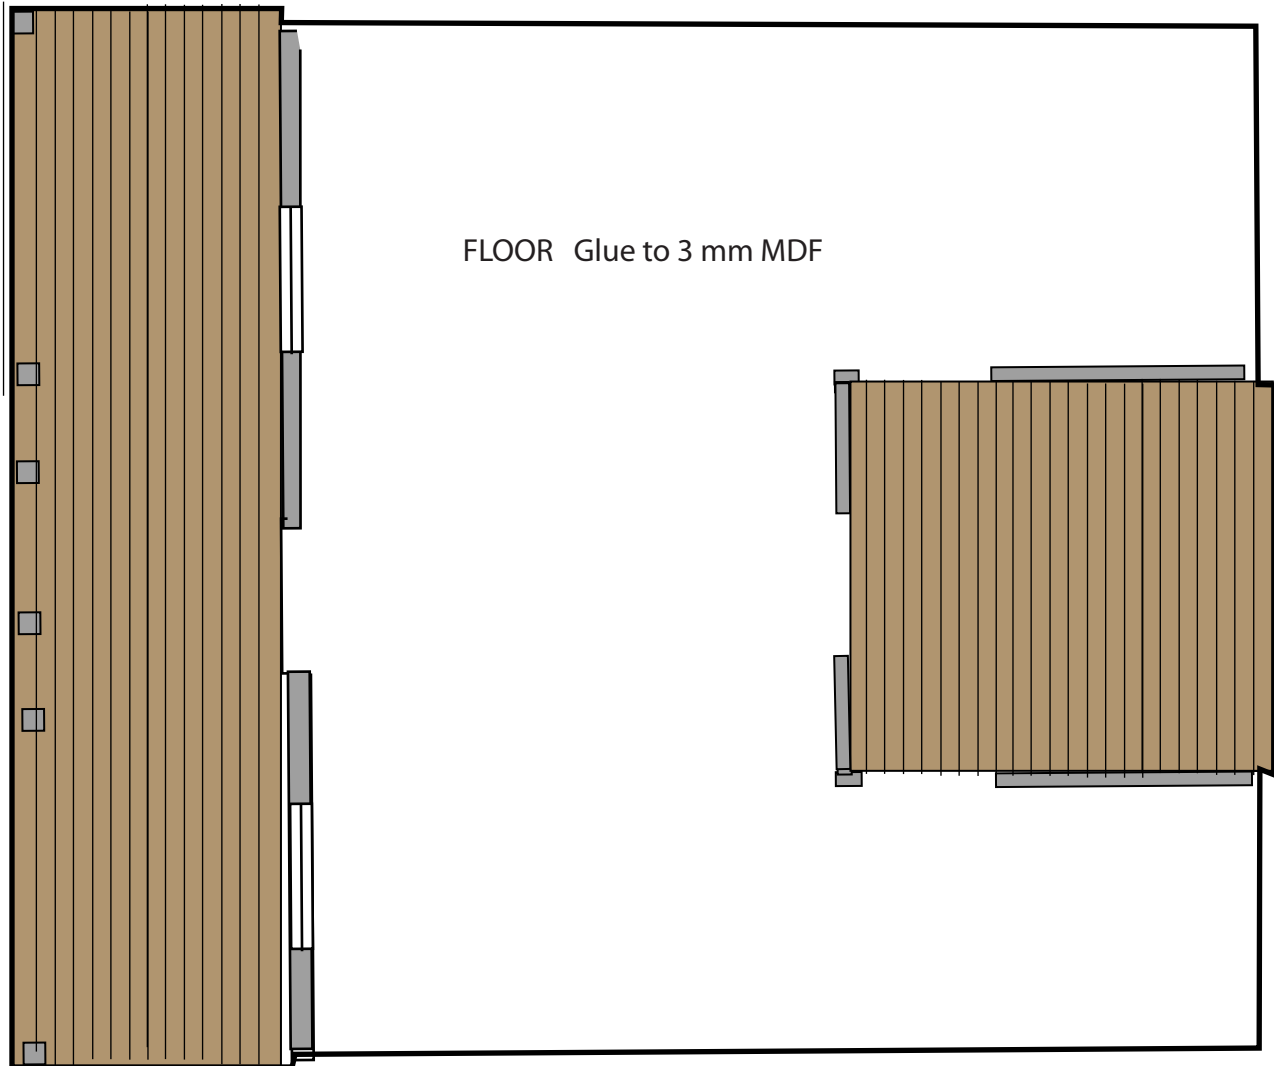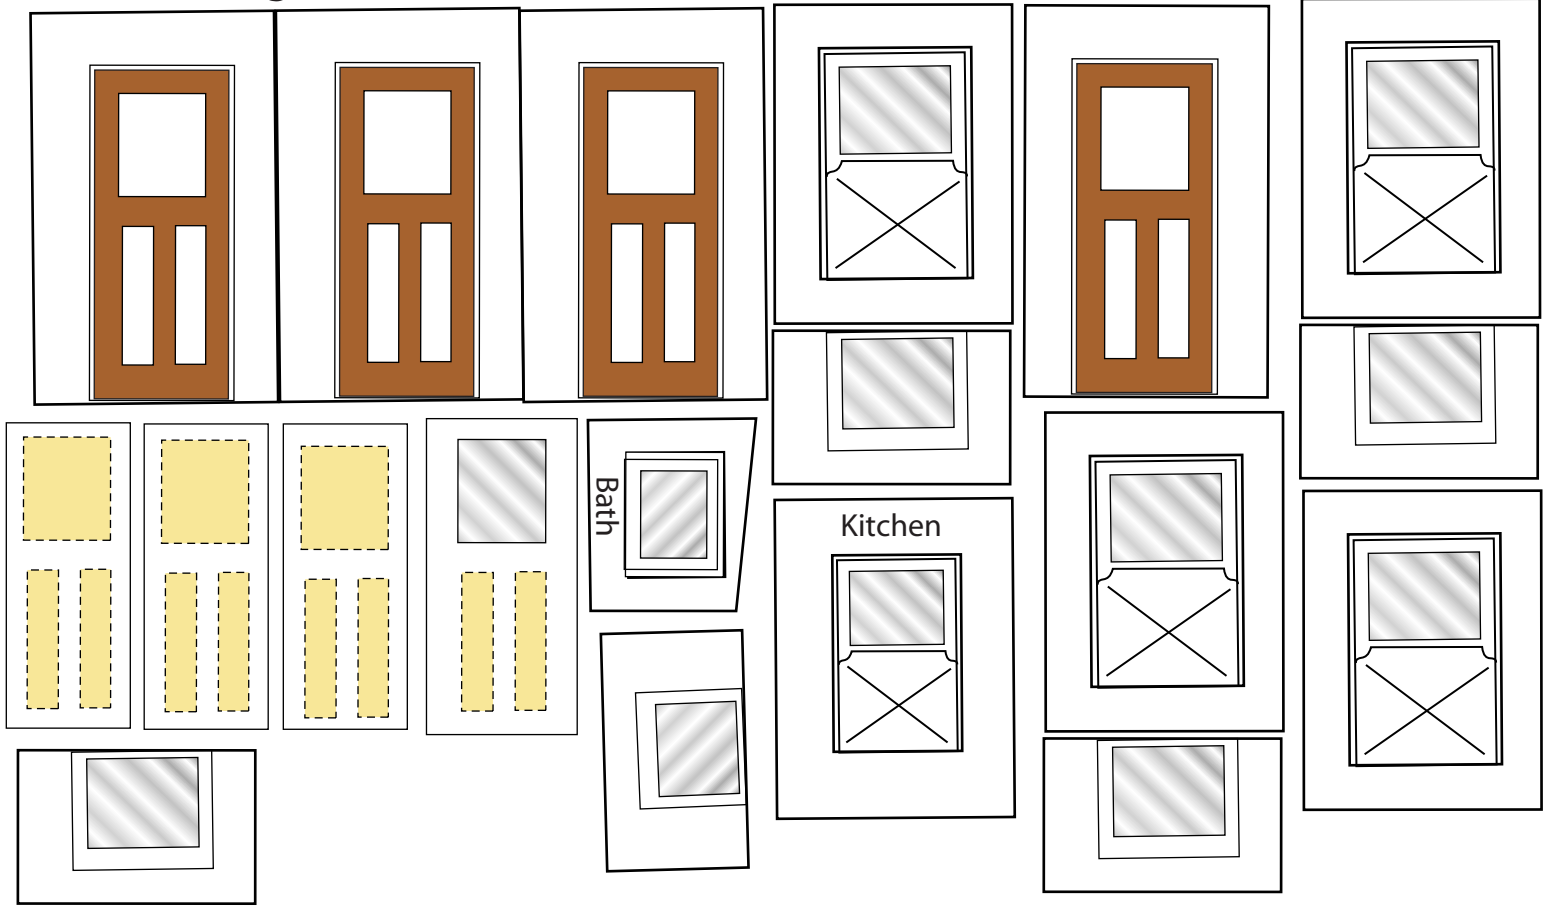



# Fettlers Cottage

Sheet 1a

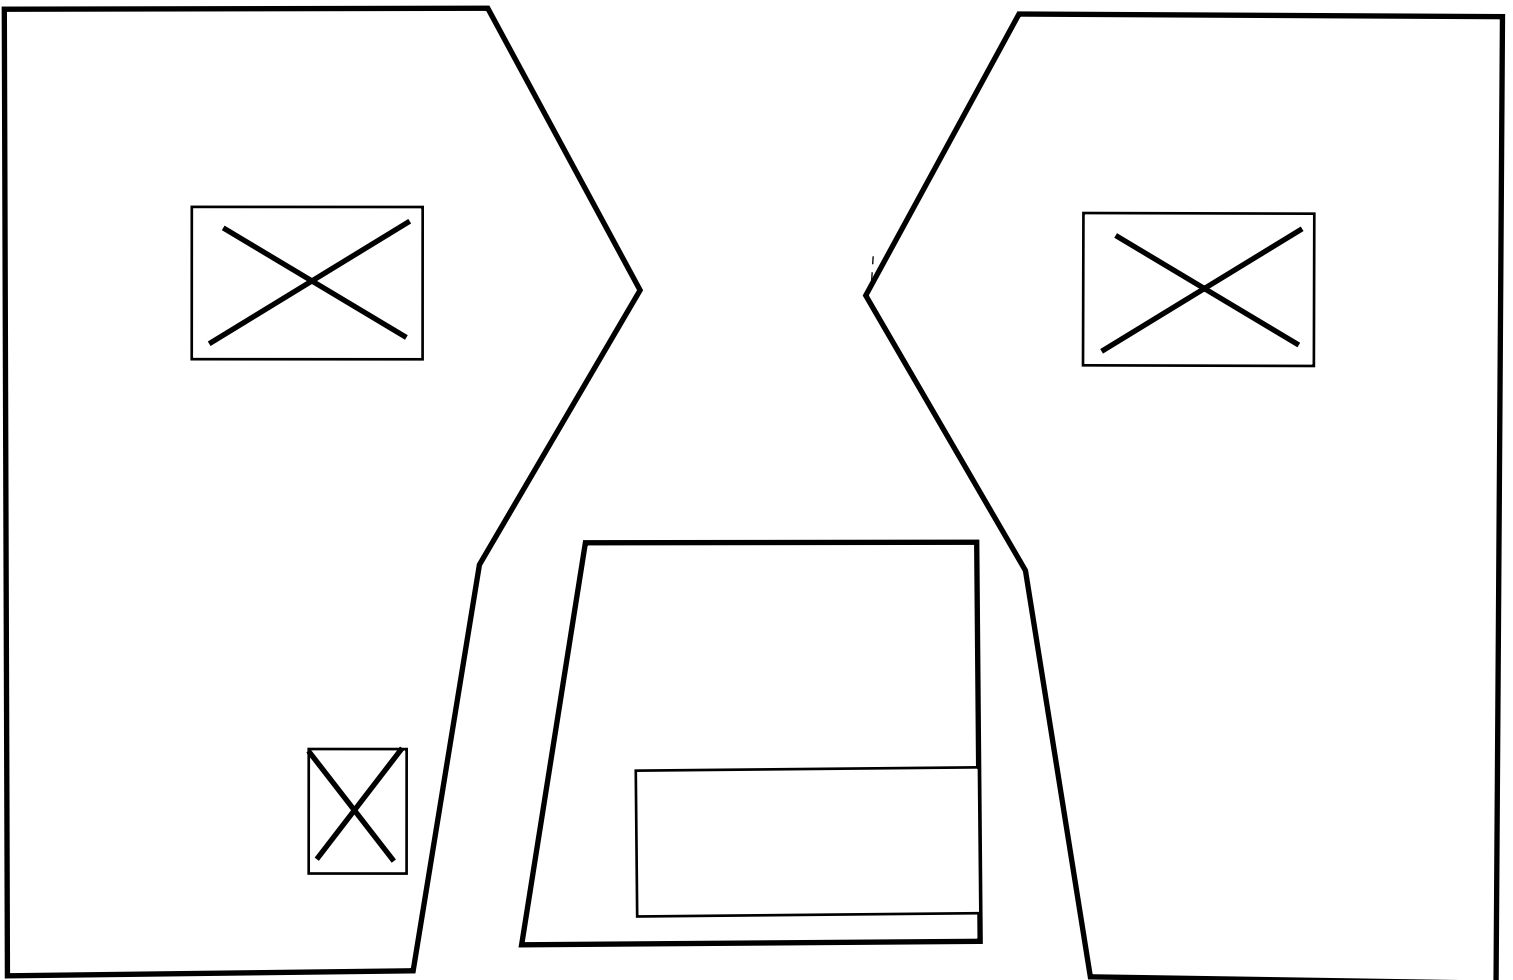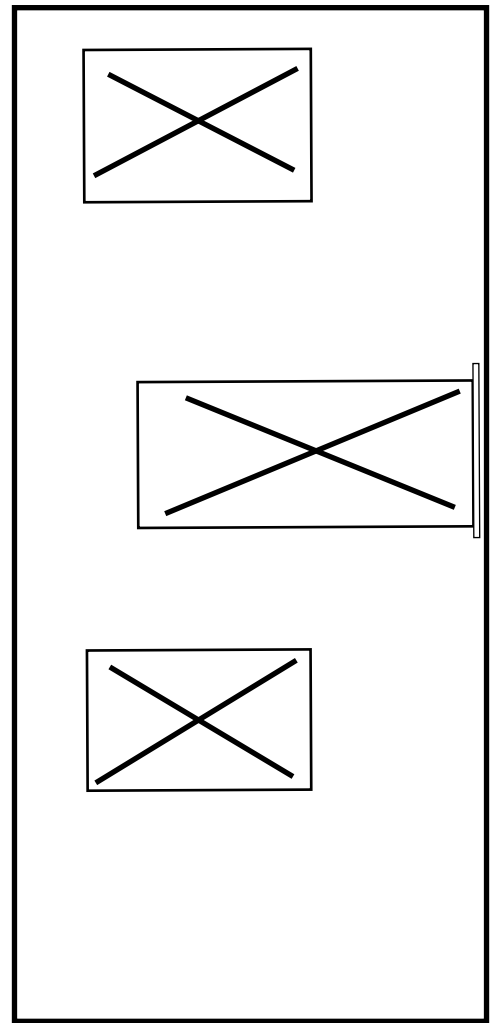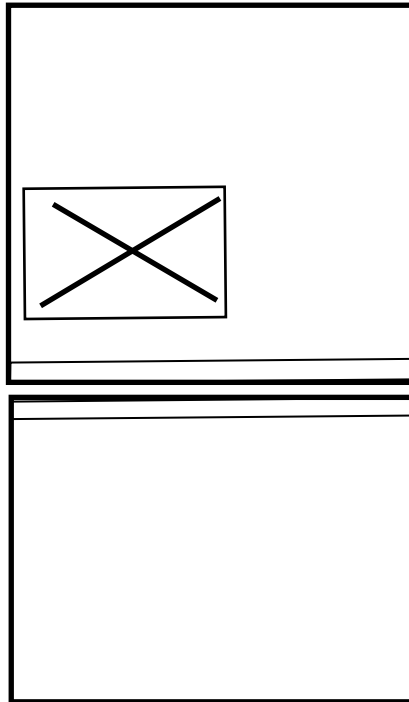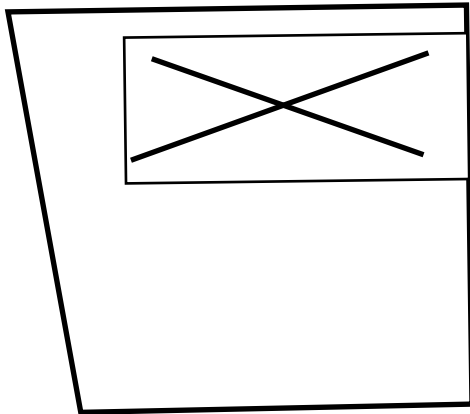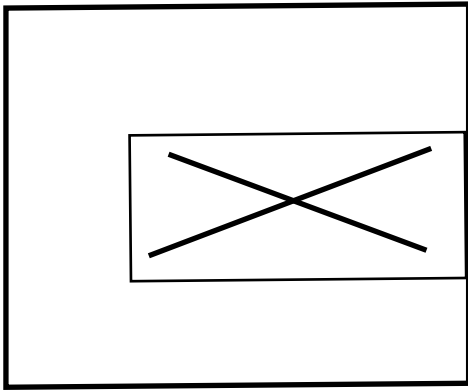

# Fettlers Cottage

Sheet 1

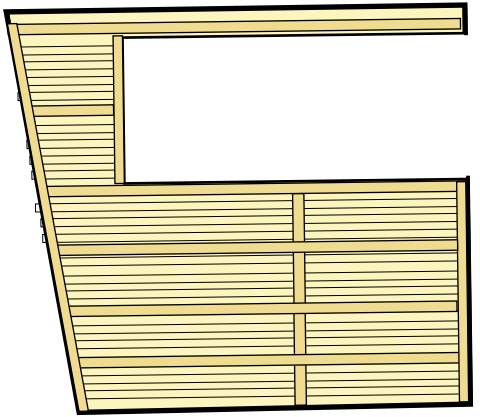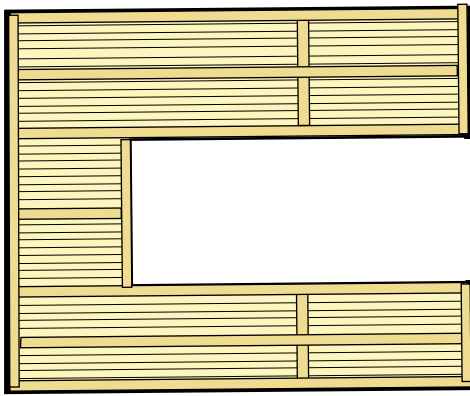

print on card and  
glue to 1 layer of card

