


# Queensland Police Station


based on  
buildings at Caboolture  
& Landsborough

Scale 3.5 mm = 1 foot


drawn by Jim Fainge 1995  
Digitised April 2008

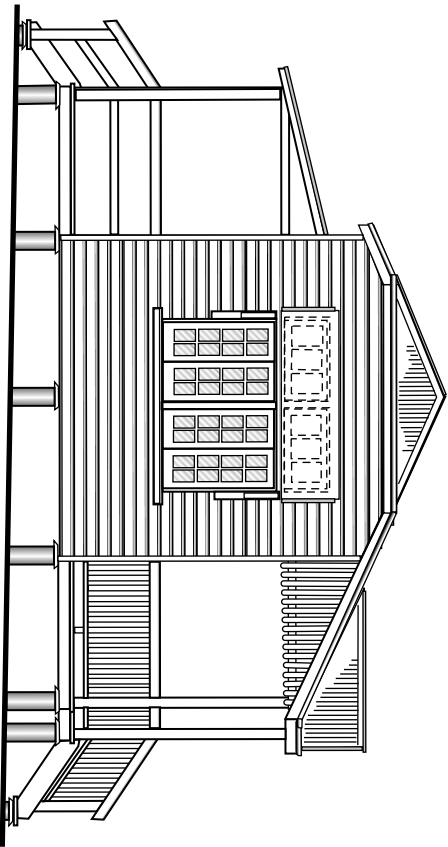


Left Elevation

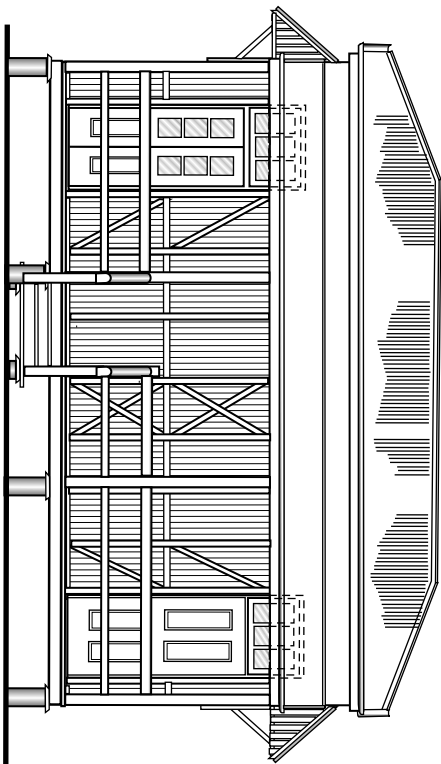

Rear Elevation

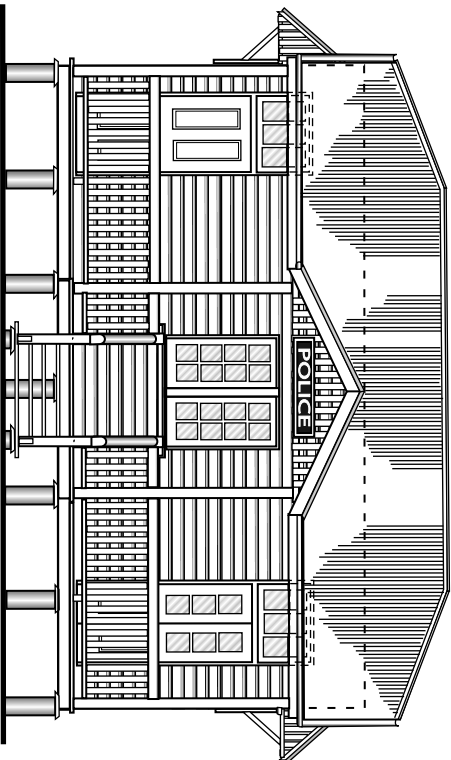

Front Elevation

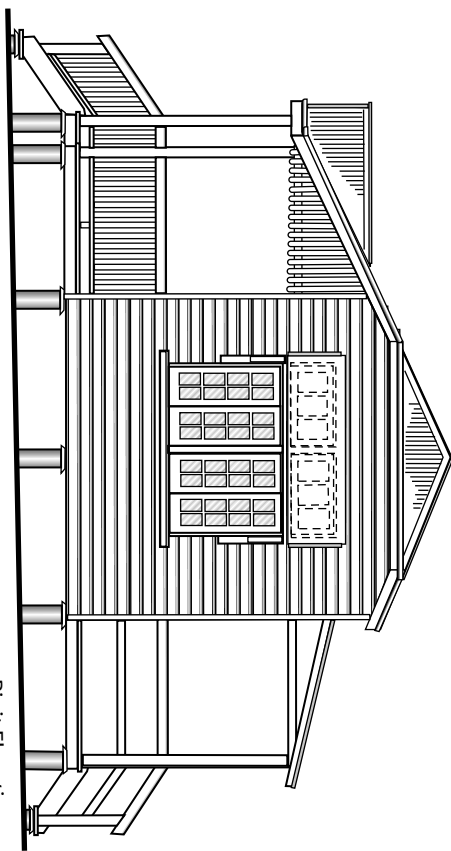




Right Elevation

## Queensland Police Station


based on  
buildings at Caboolture  
& Landsborough

Scale 3.5 mm = 1 foot

drawn by Jim Fainge 1995  
Digitised April 2008

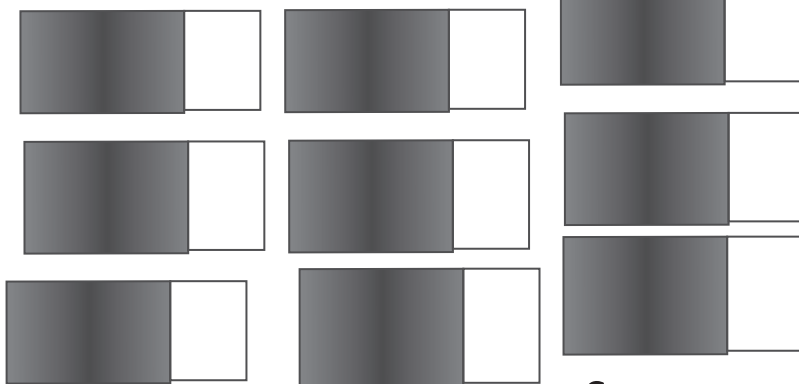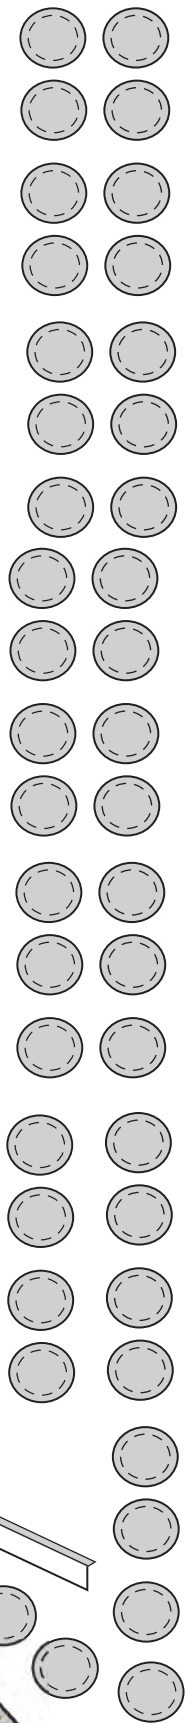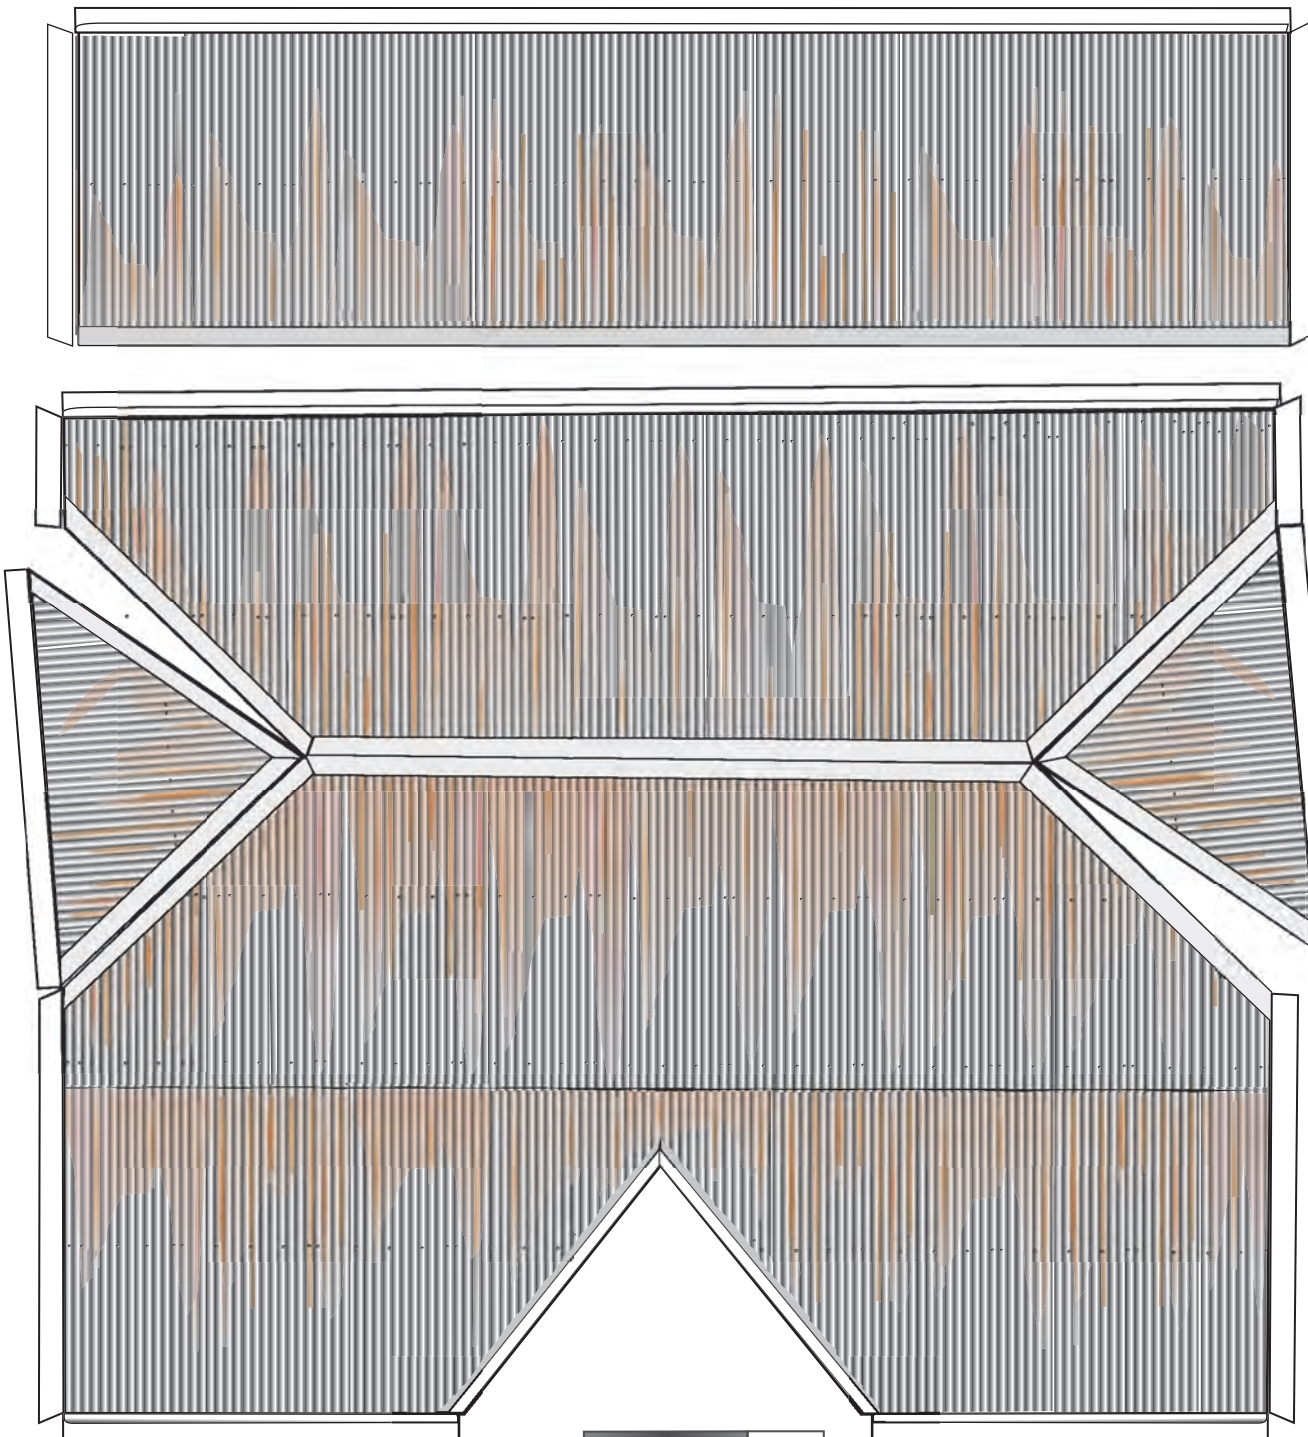


Stumps

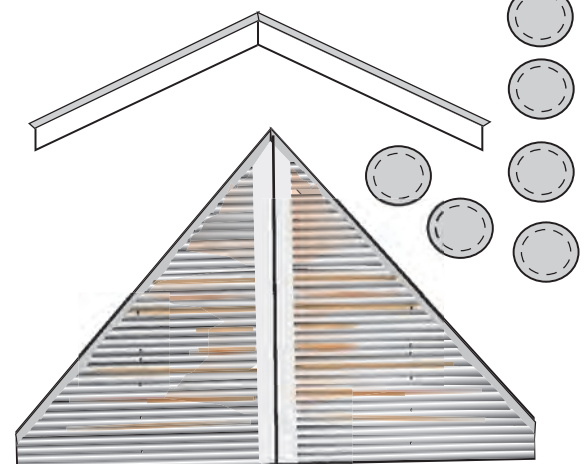

# Queensland Police Station

"O" Scale


Sheet 5


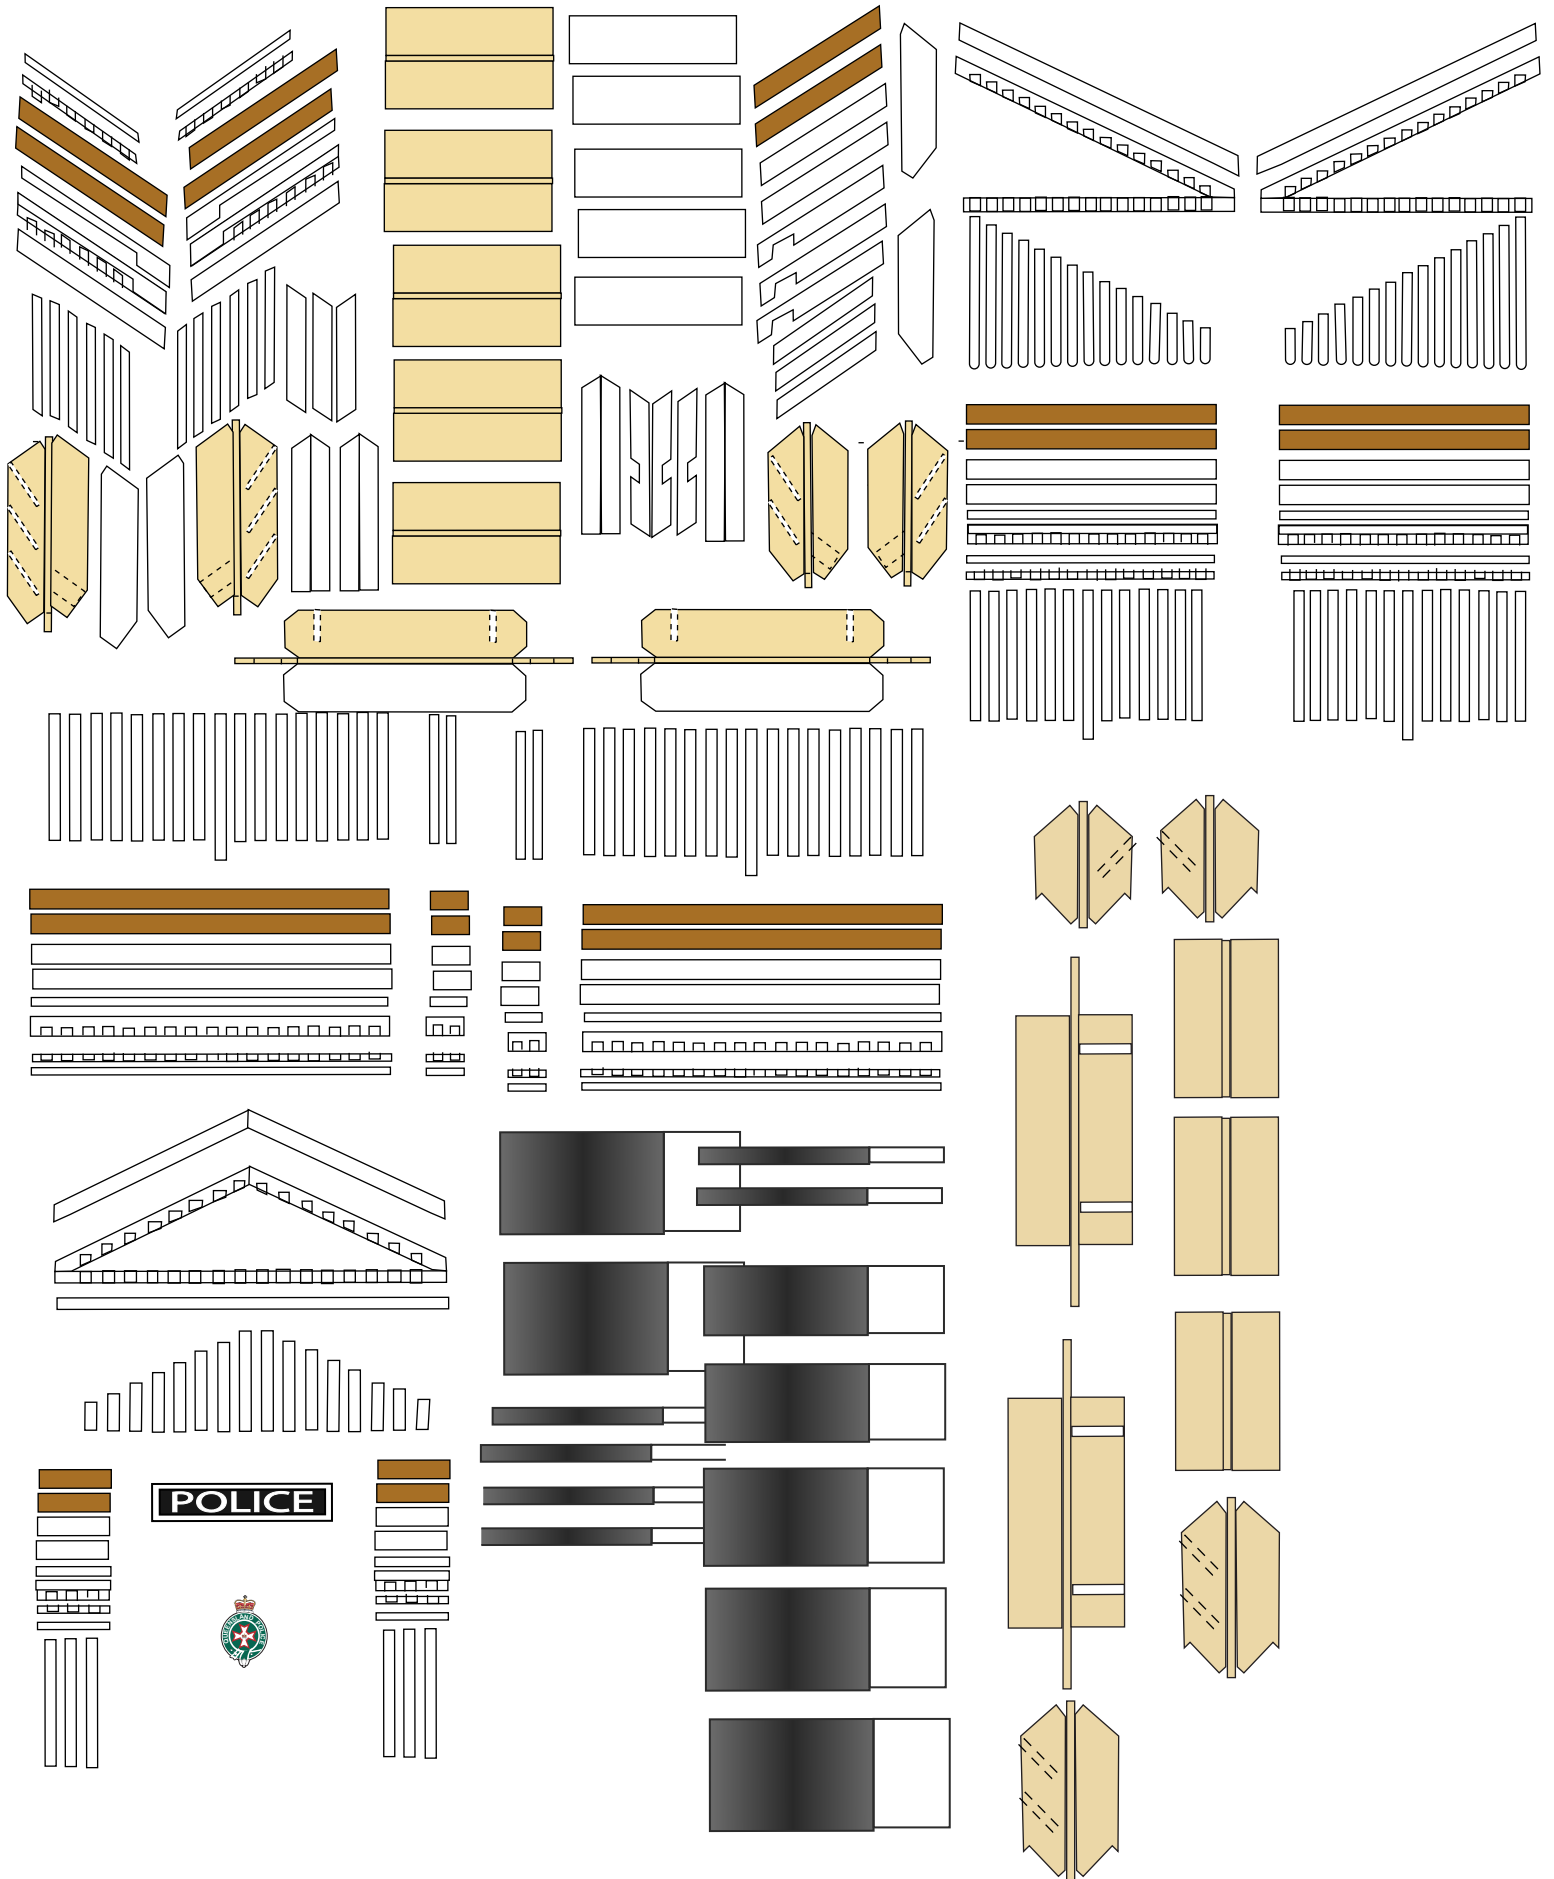


**POLICE**














TEMPLATES

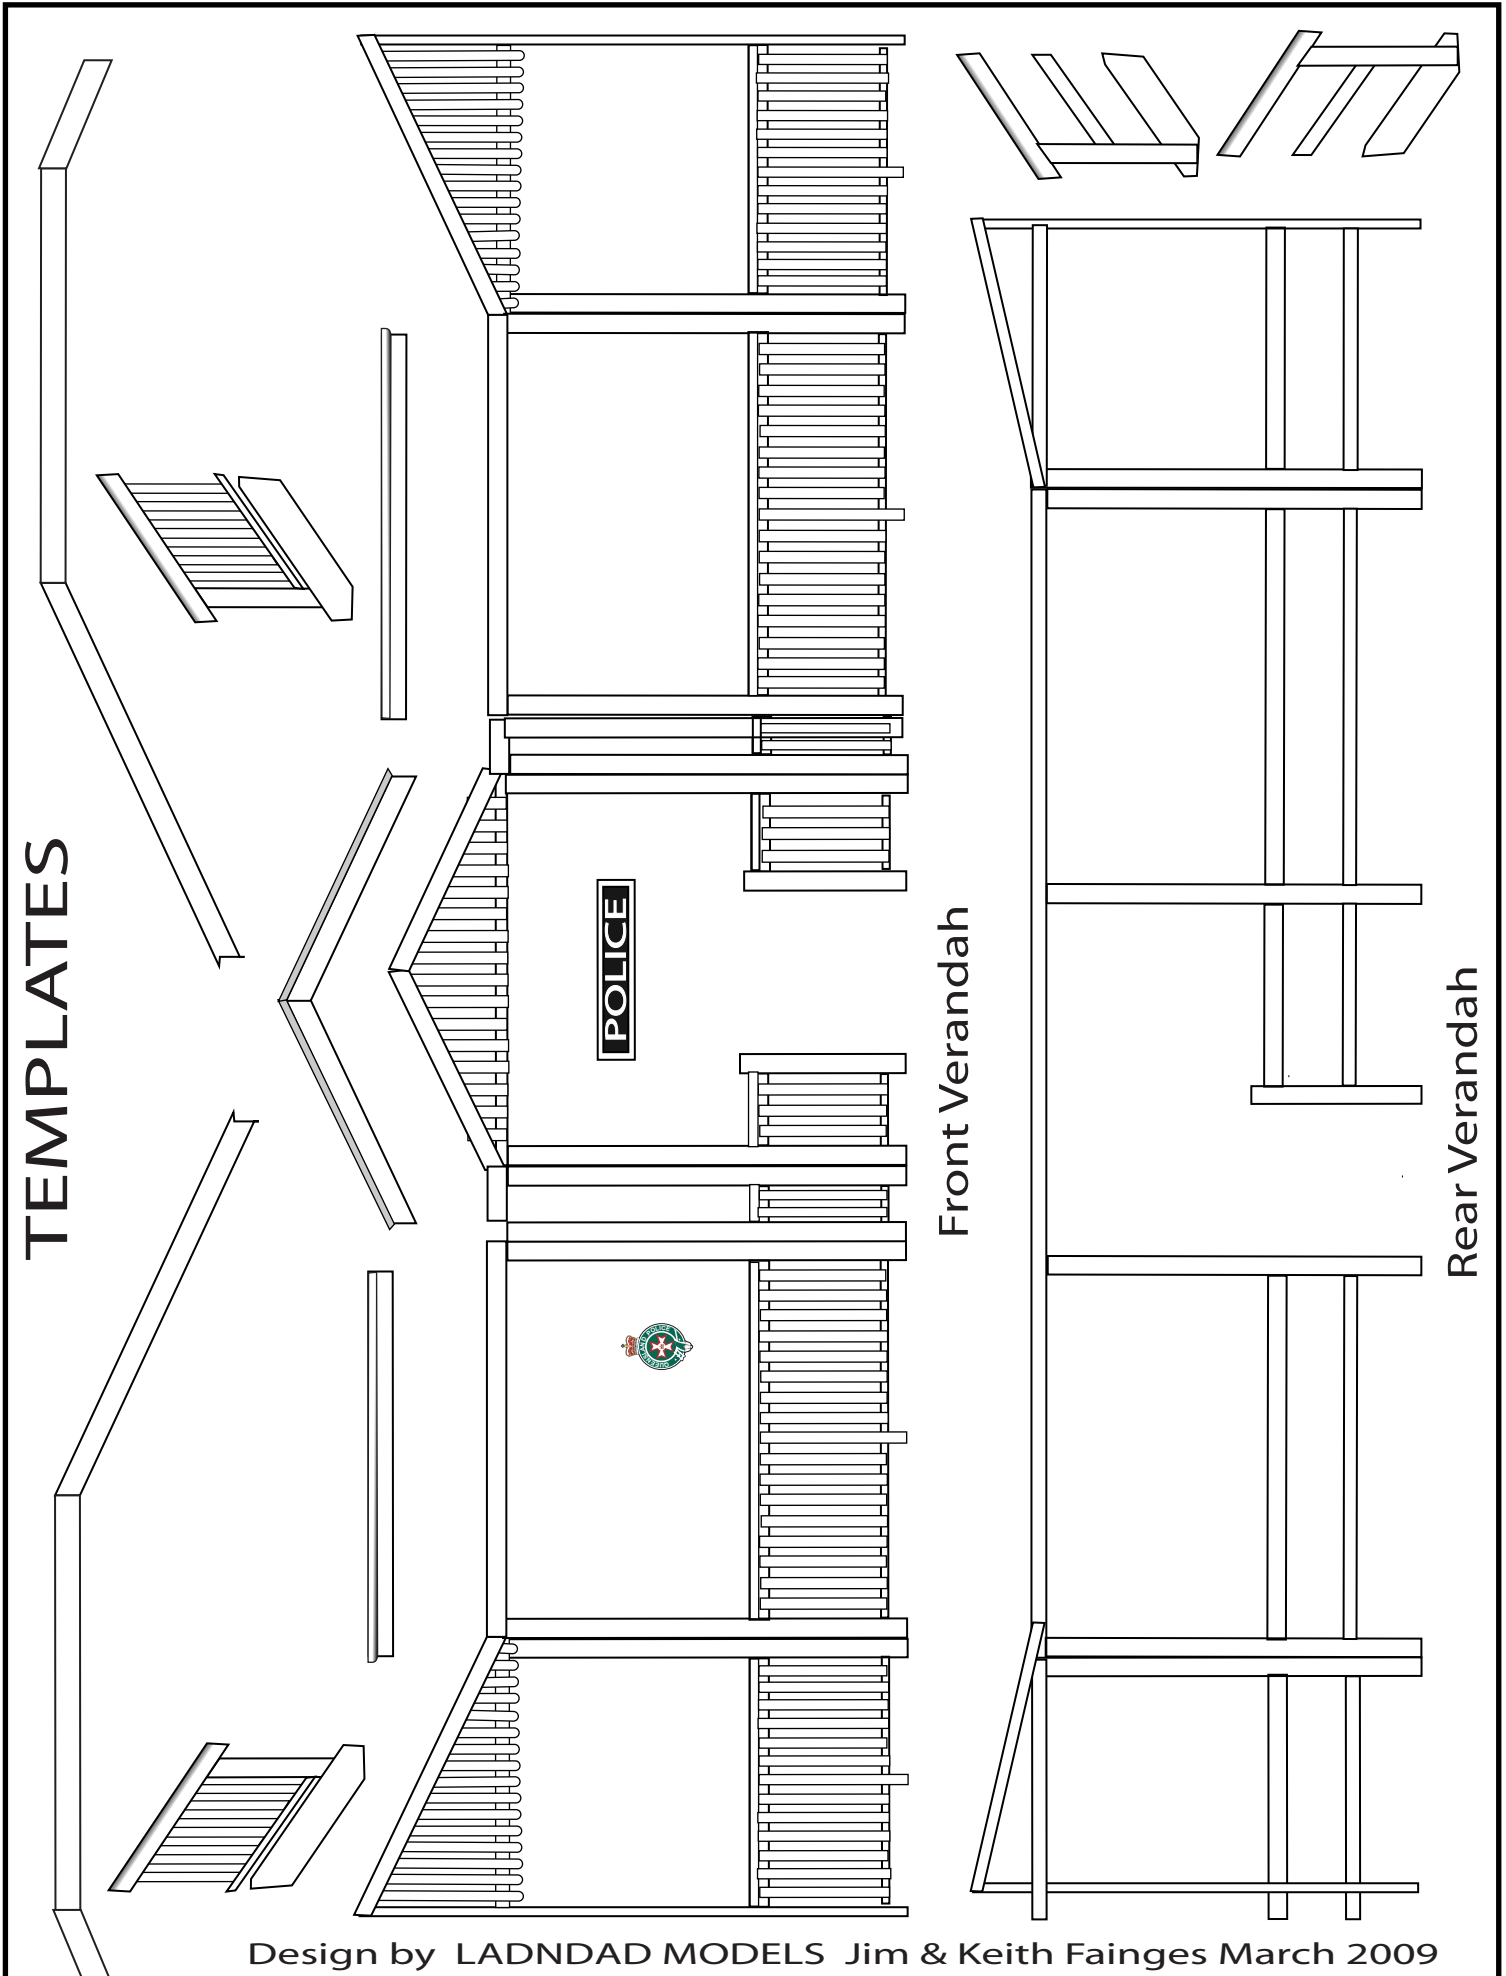

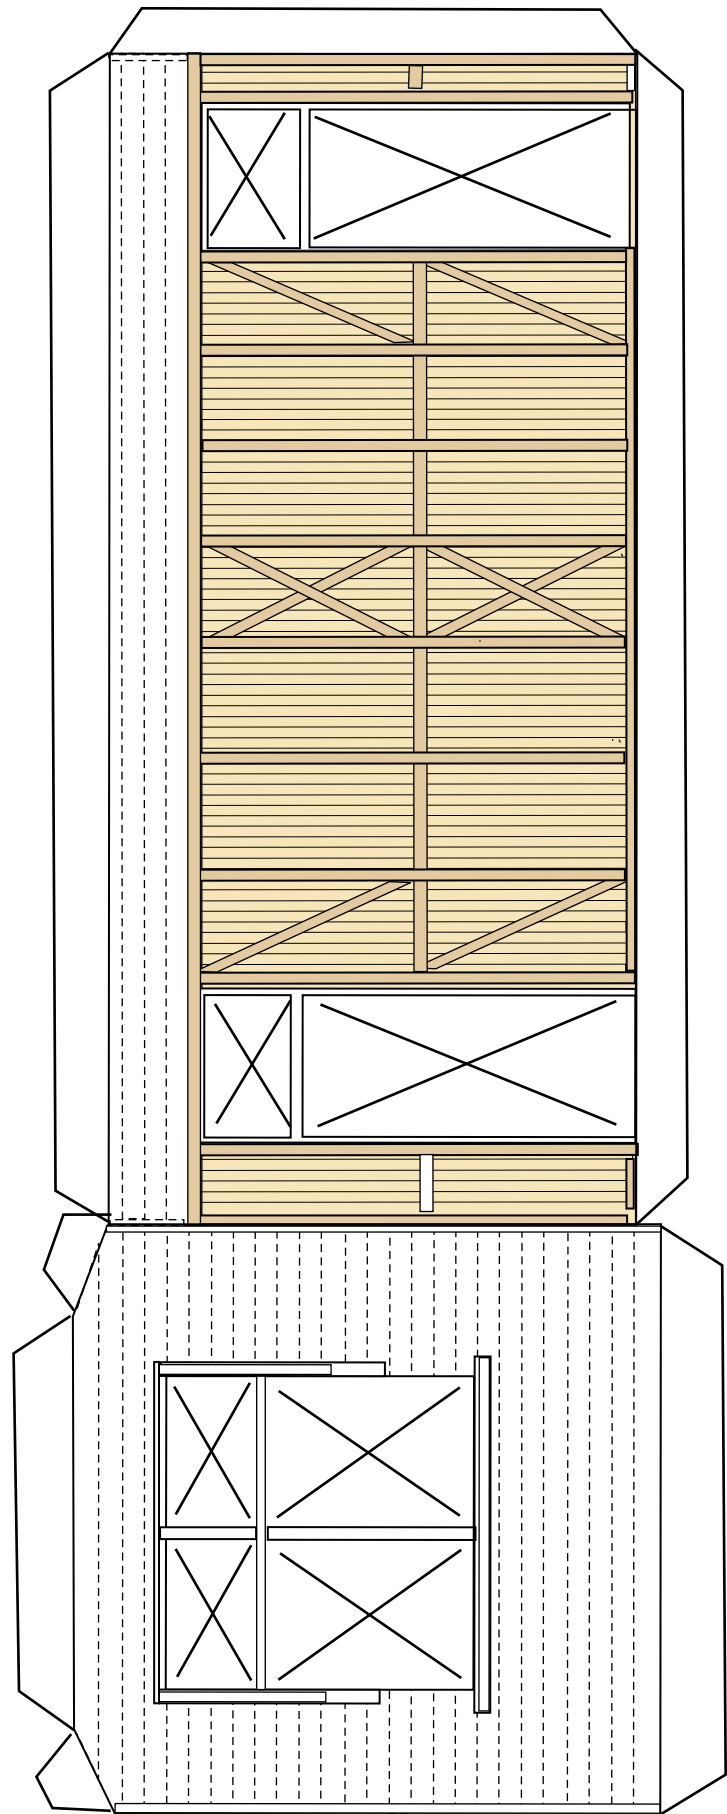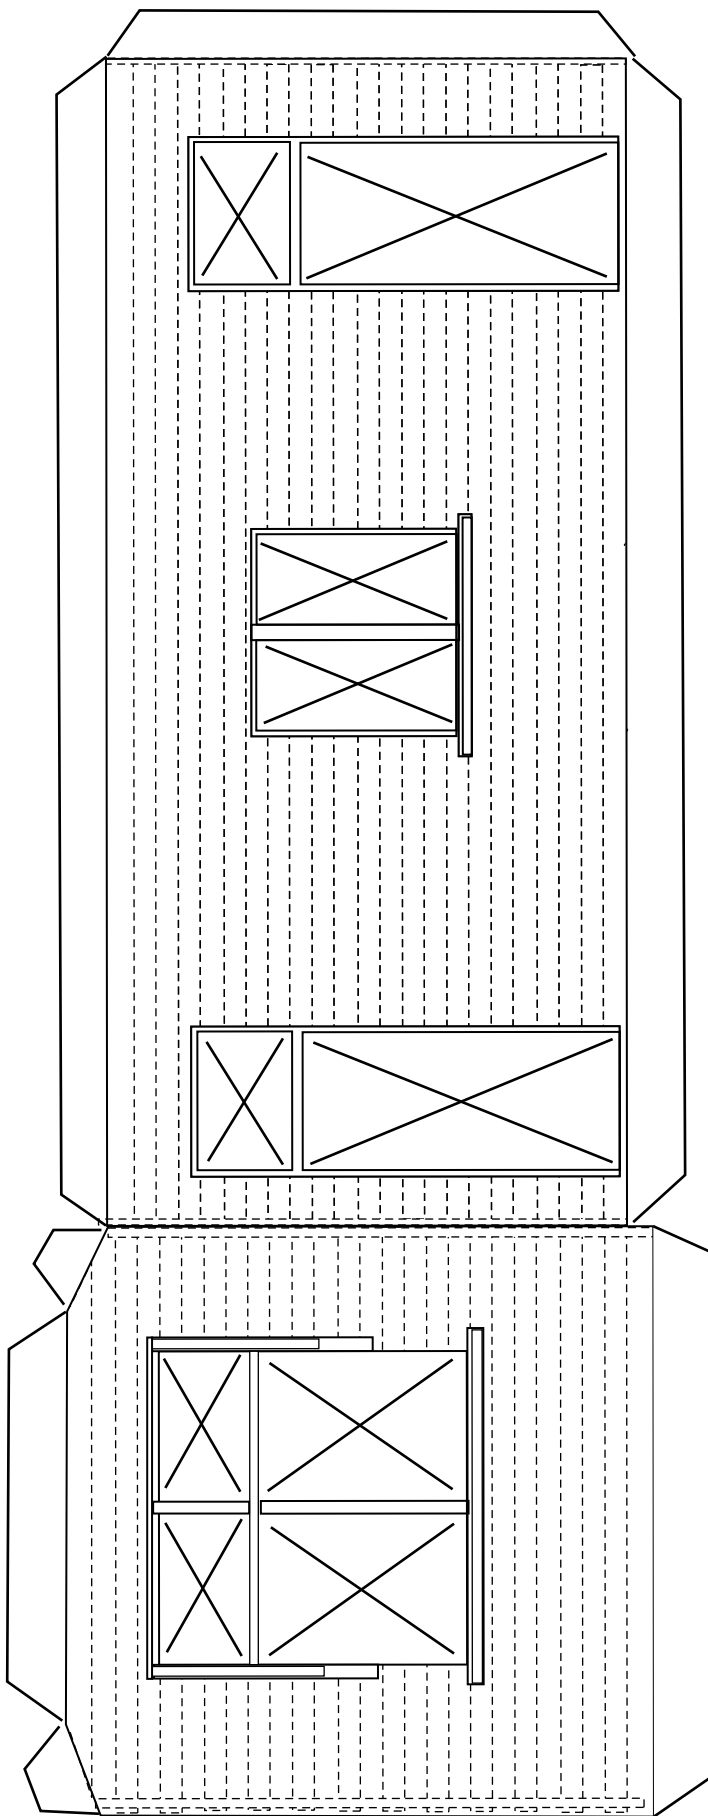




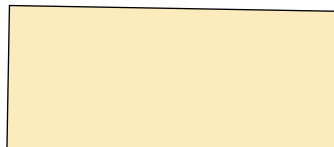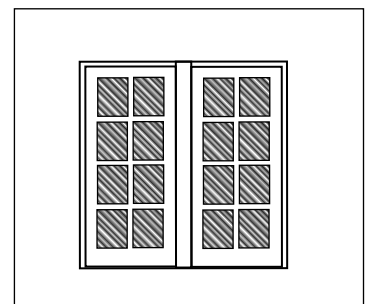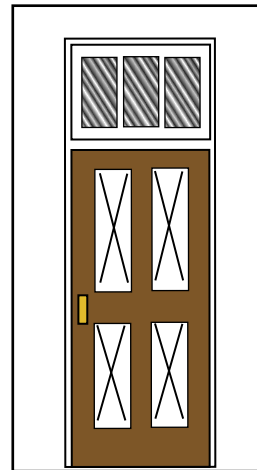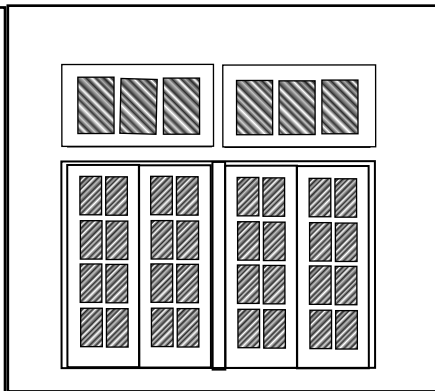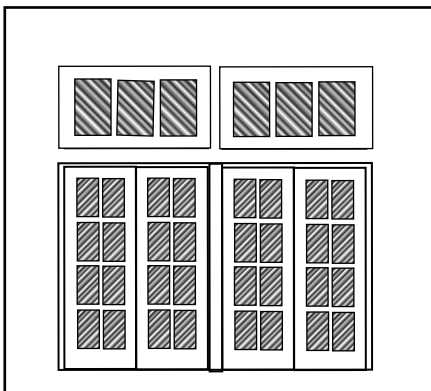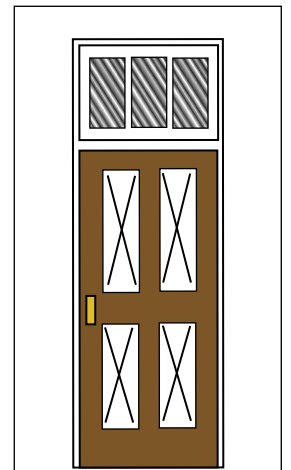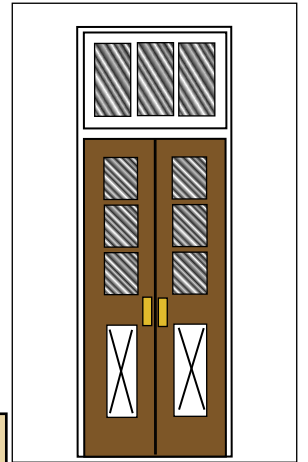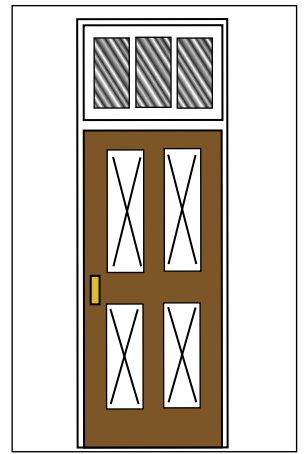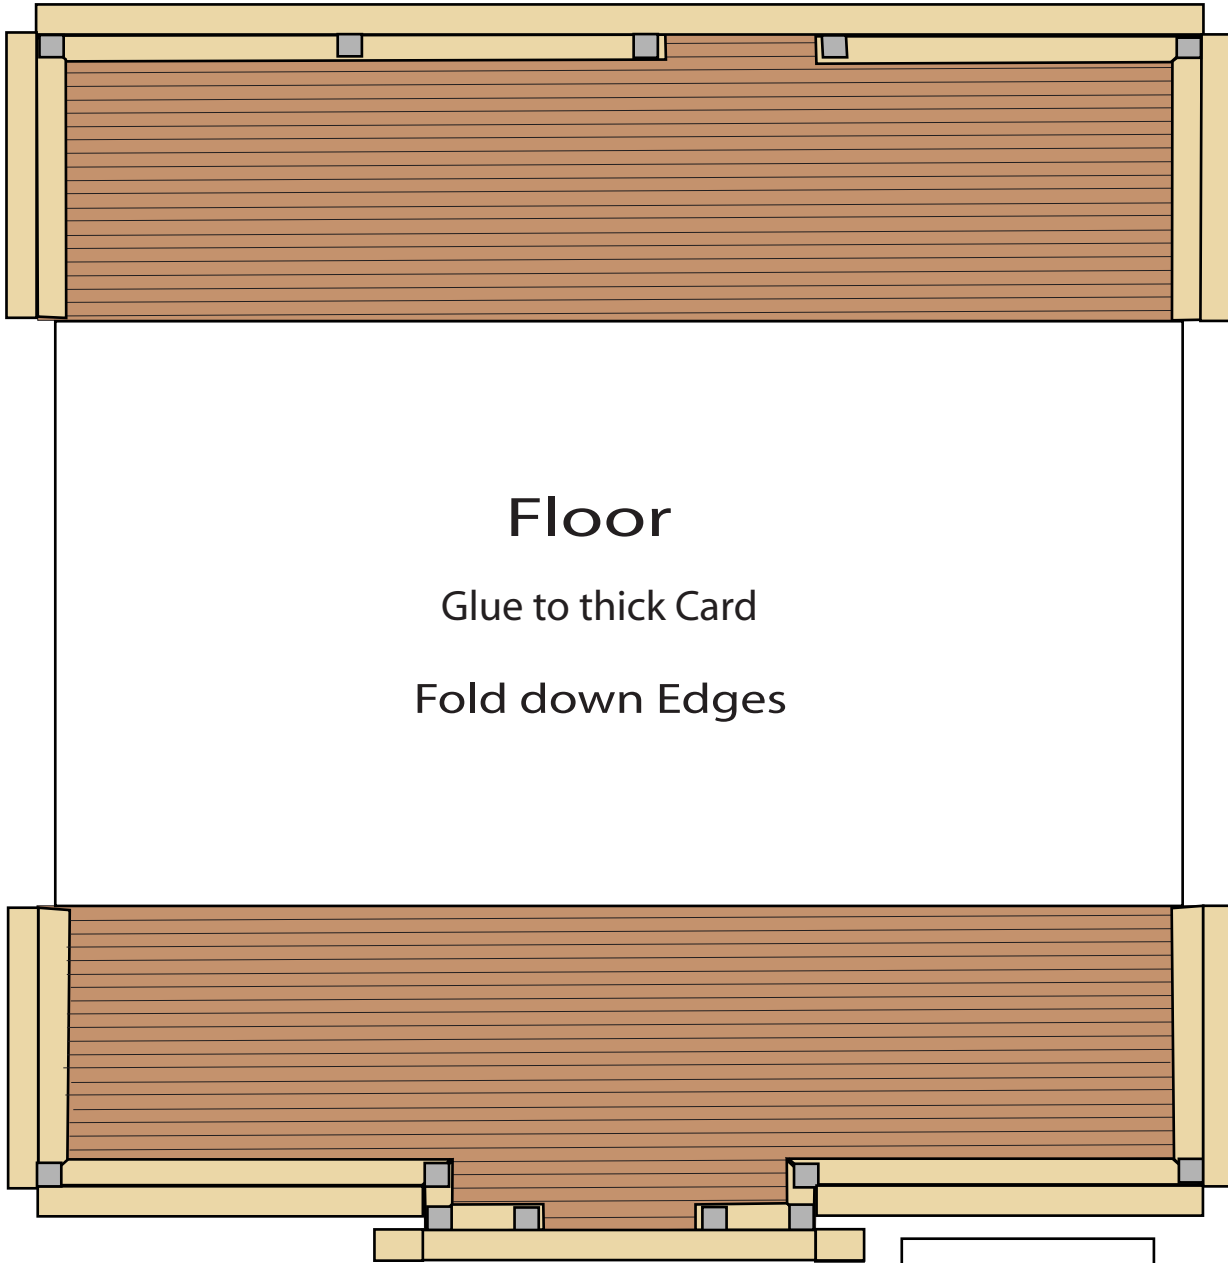

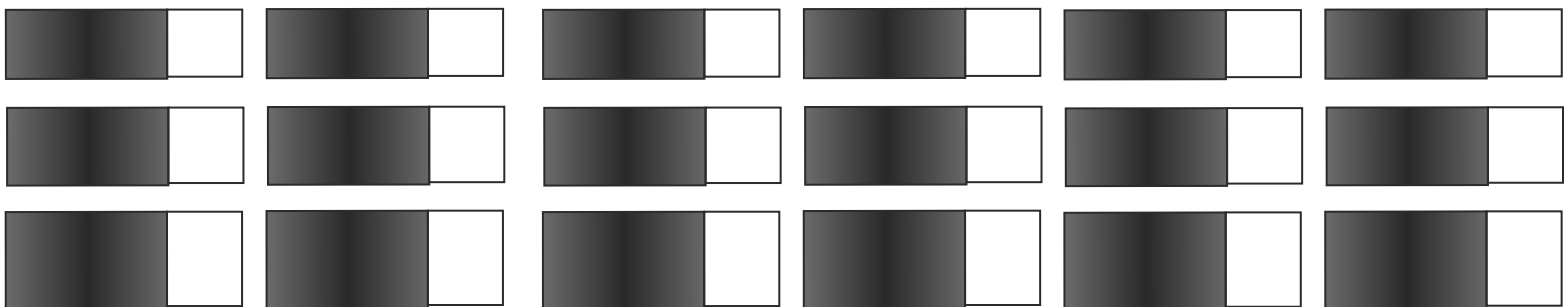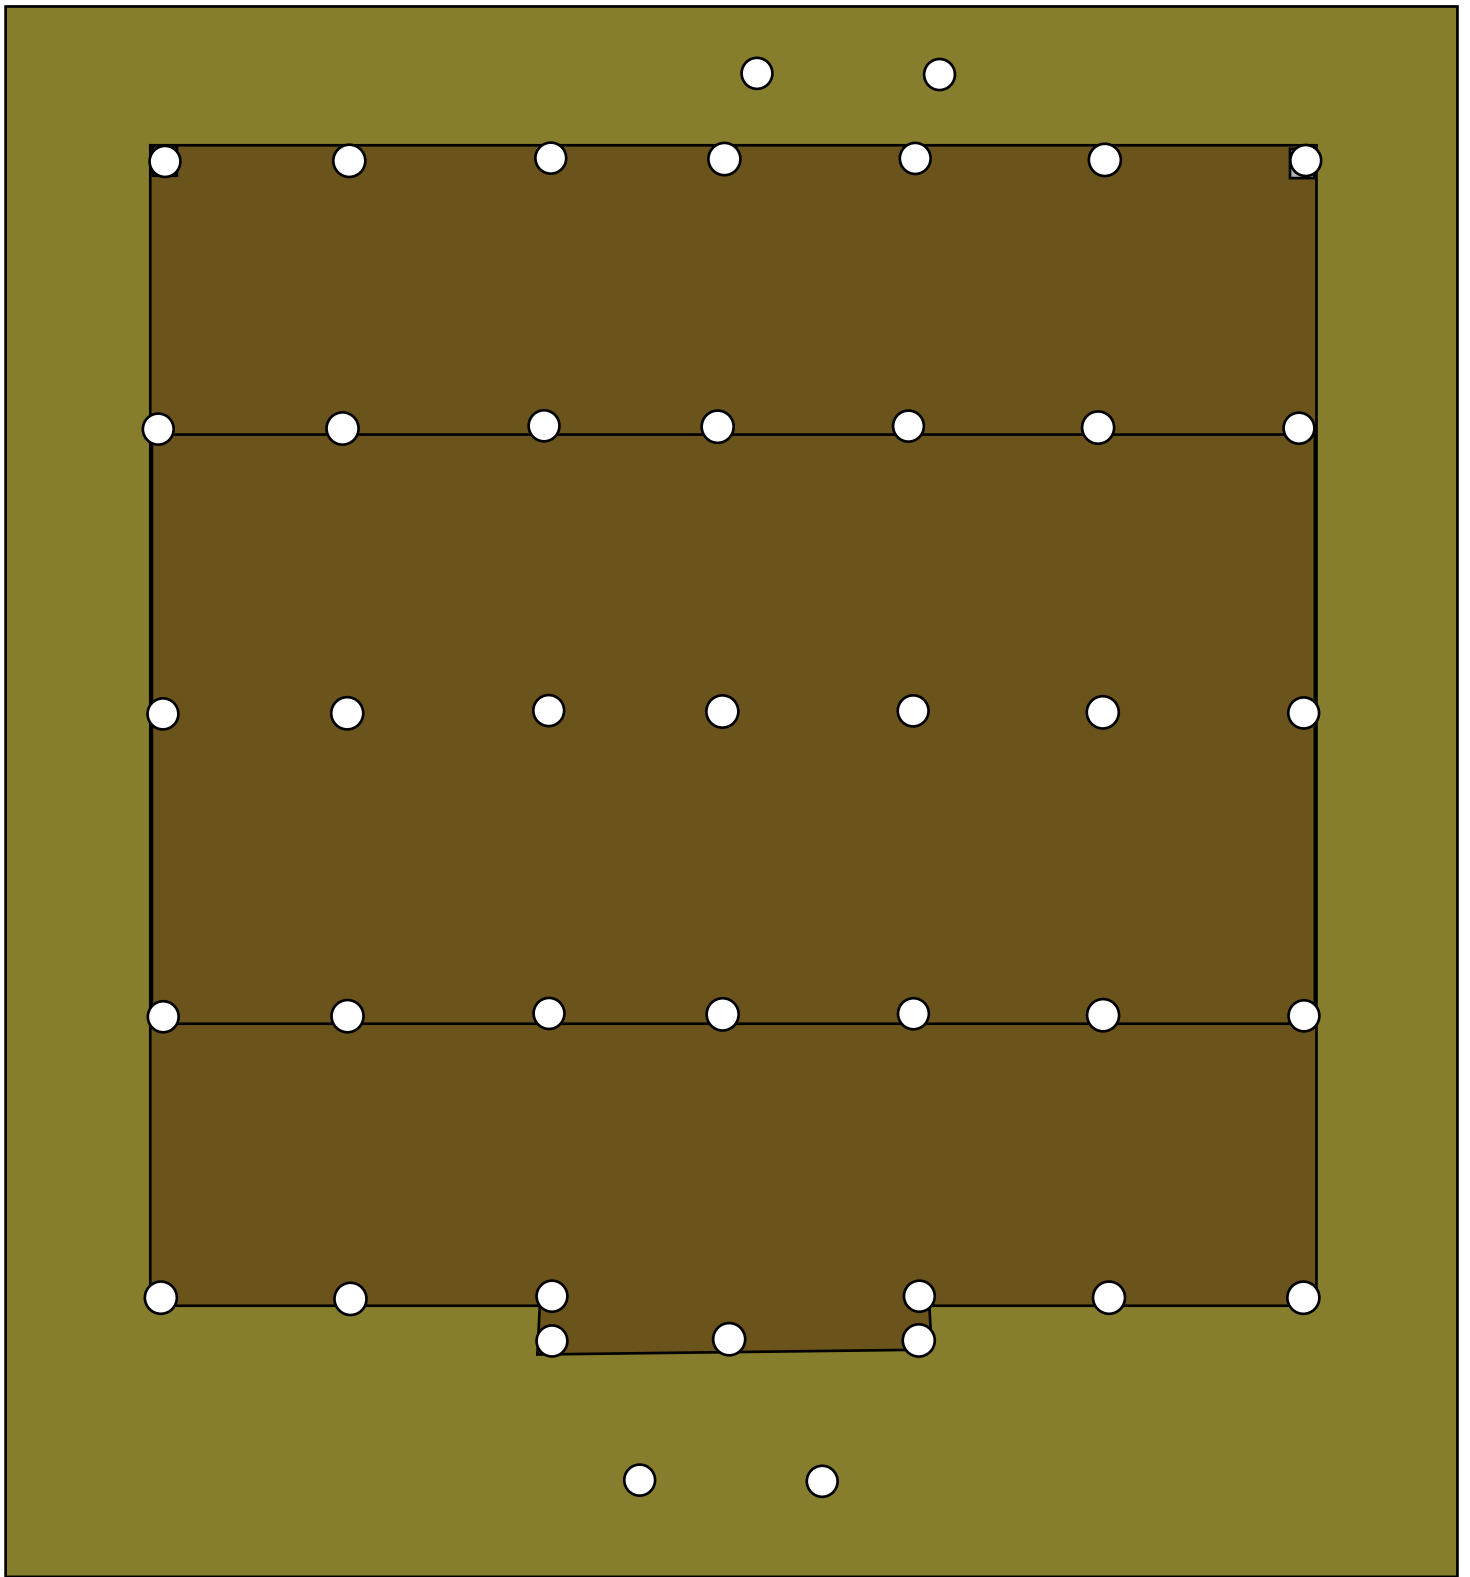



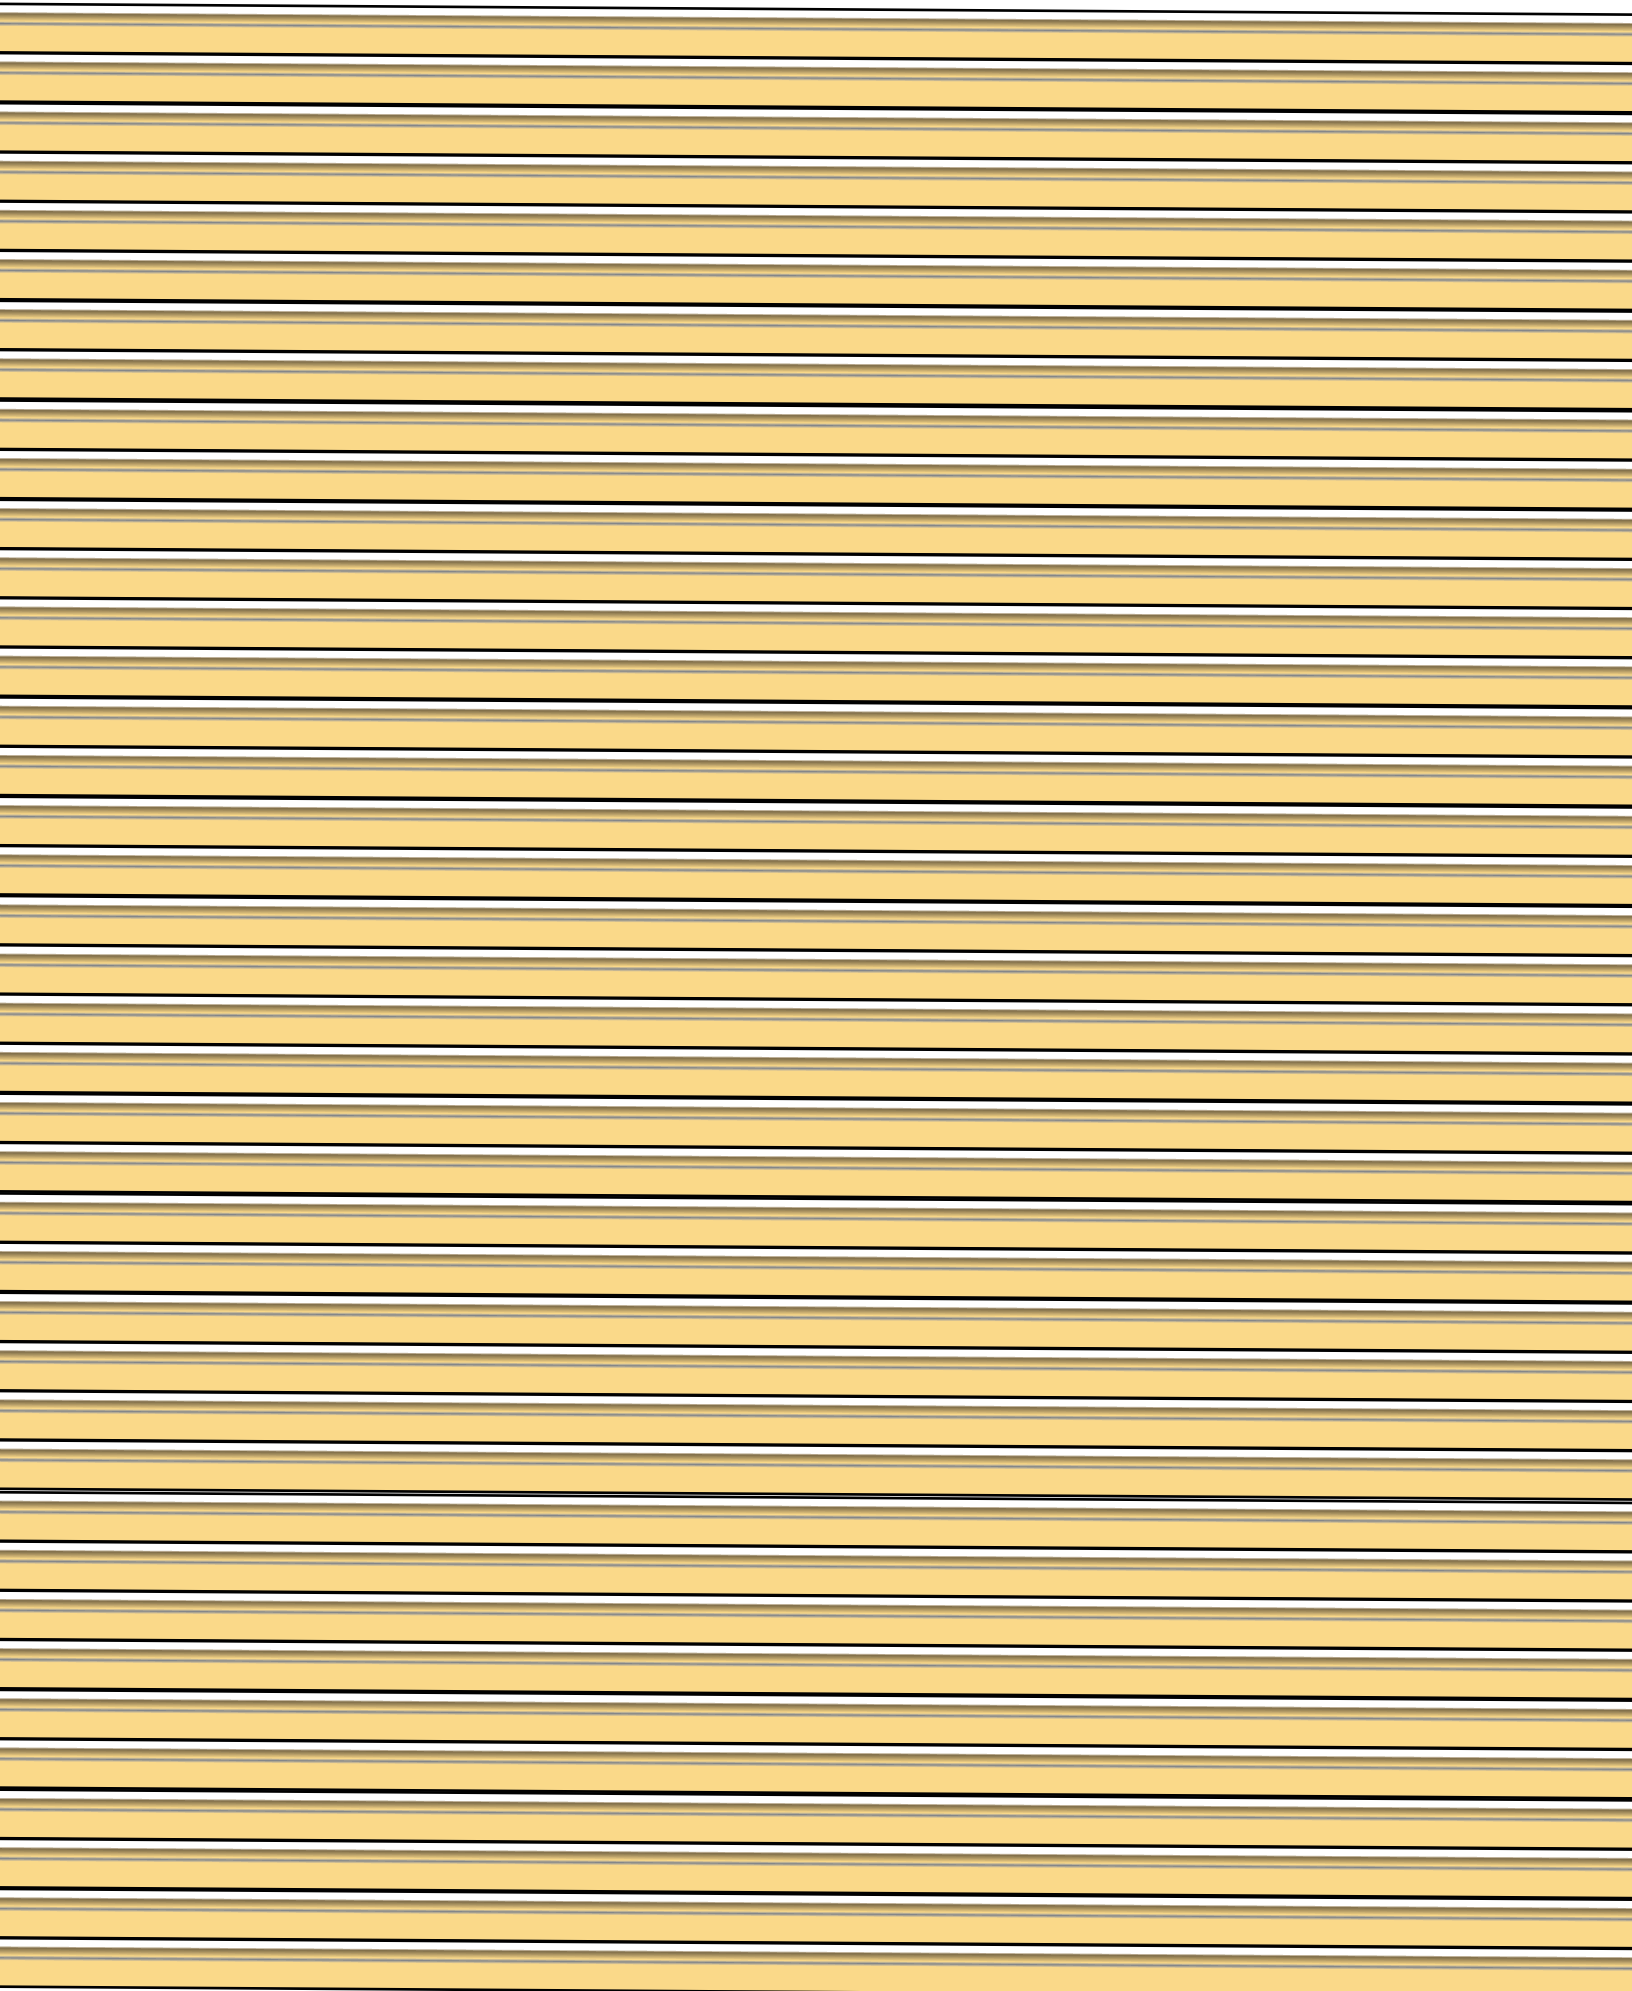

# Queensland Police Badge up to 1960's

