



# Stone Shire Hall

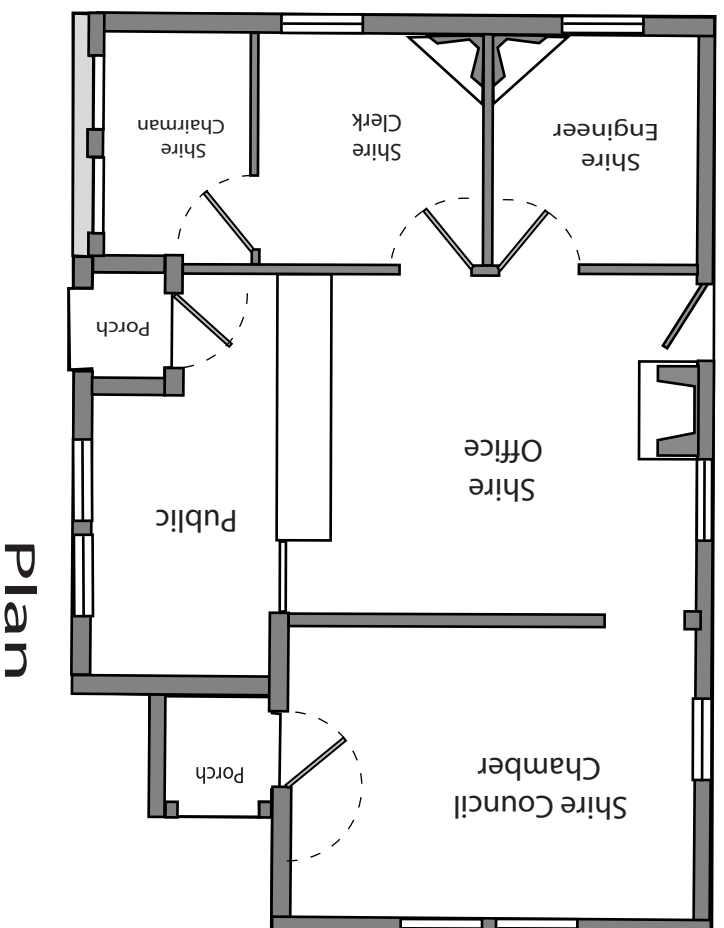

Scale 3.5mm = 1 foot




Drawn by Jim Fainges 1994  
Digitised 2008

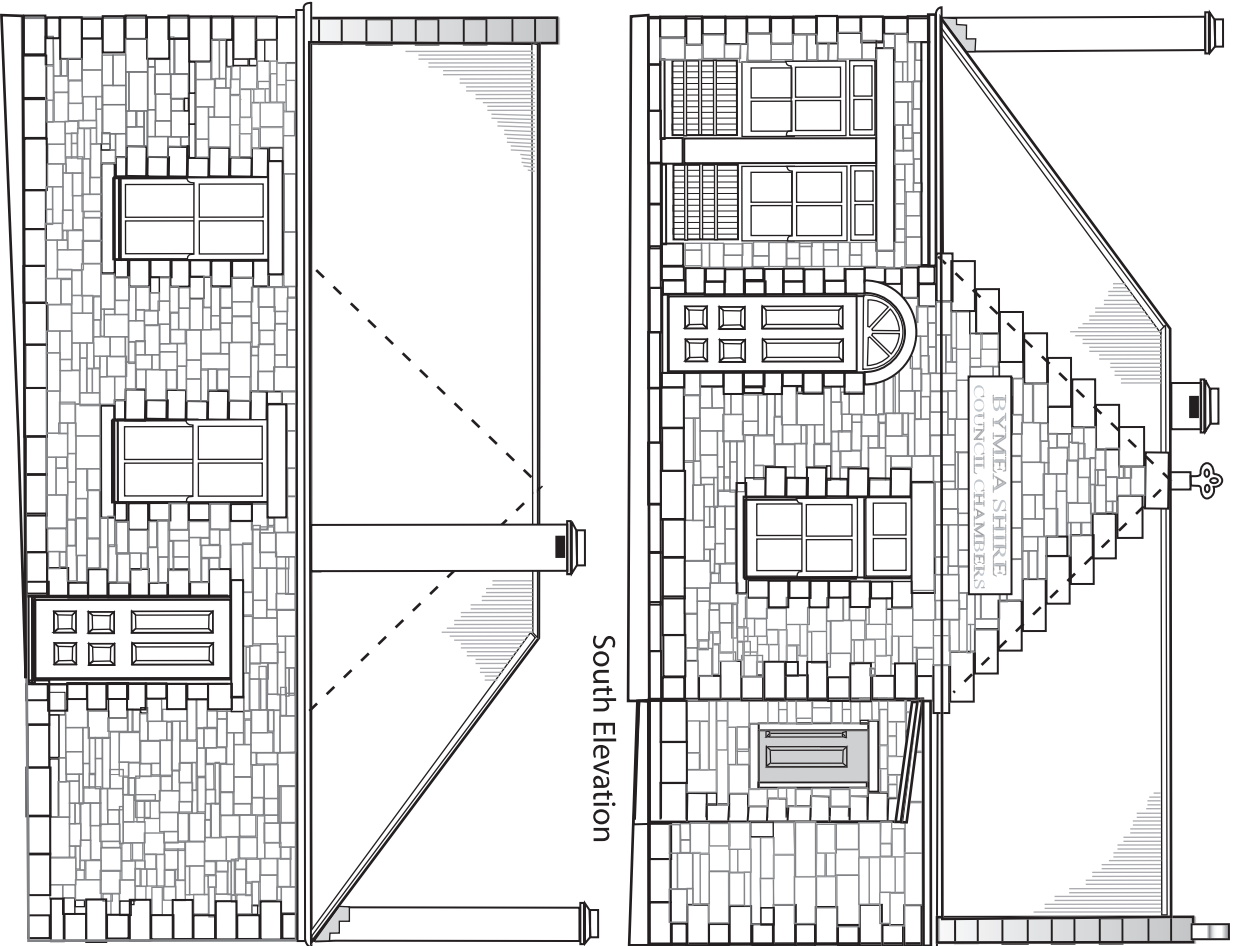


South Elevation

North Elevation

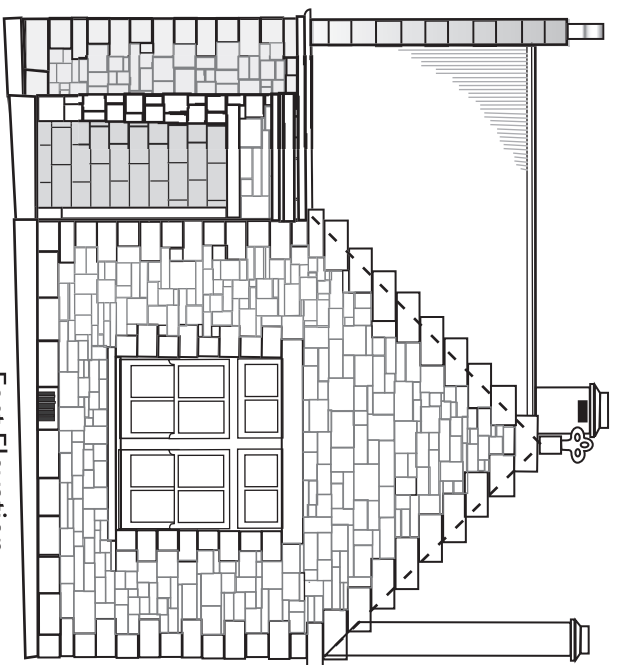

East Elevation

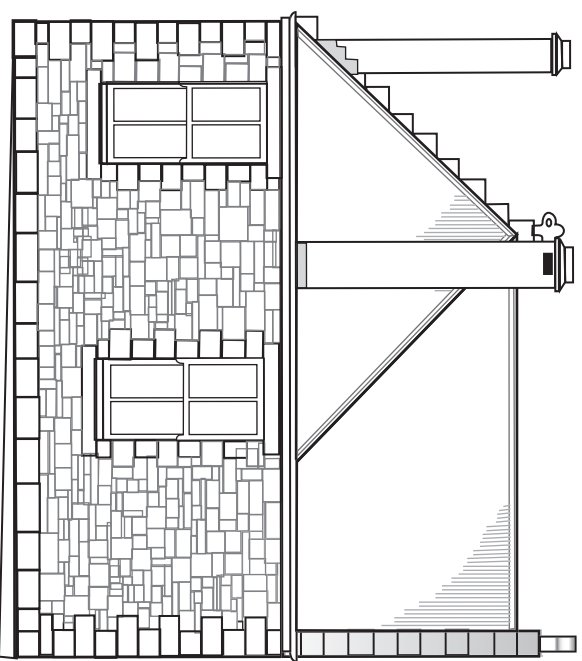

West Elevation

Scale 3.5mm = 1 foot






# Stone Shire Hall


Drawn by Jim Fainges 1994  
Digitised 2008

# Shire Hall

" 0" Scale

sheet 7








 
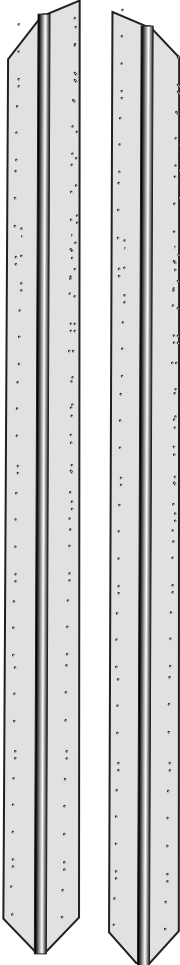
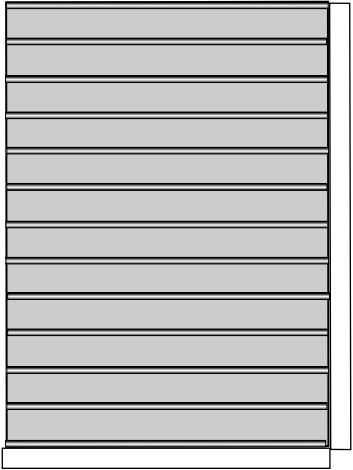
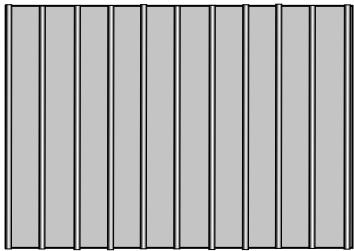
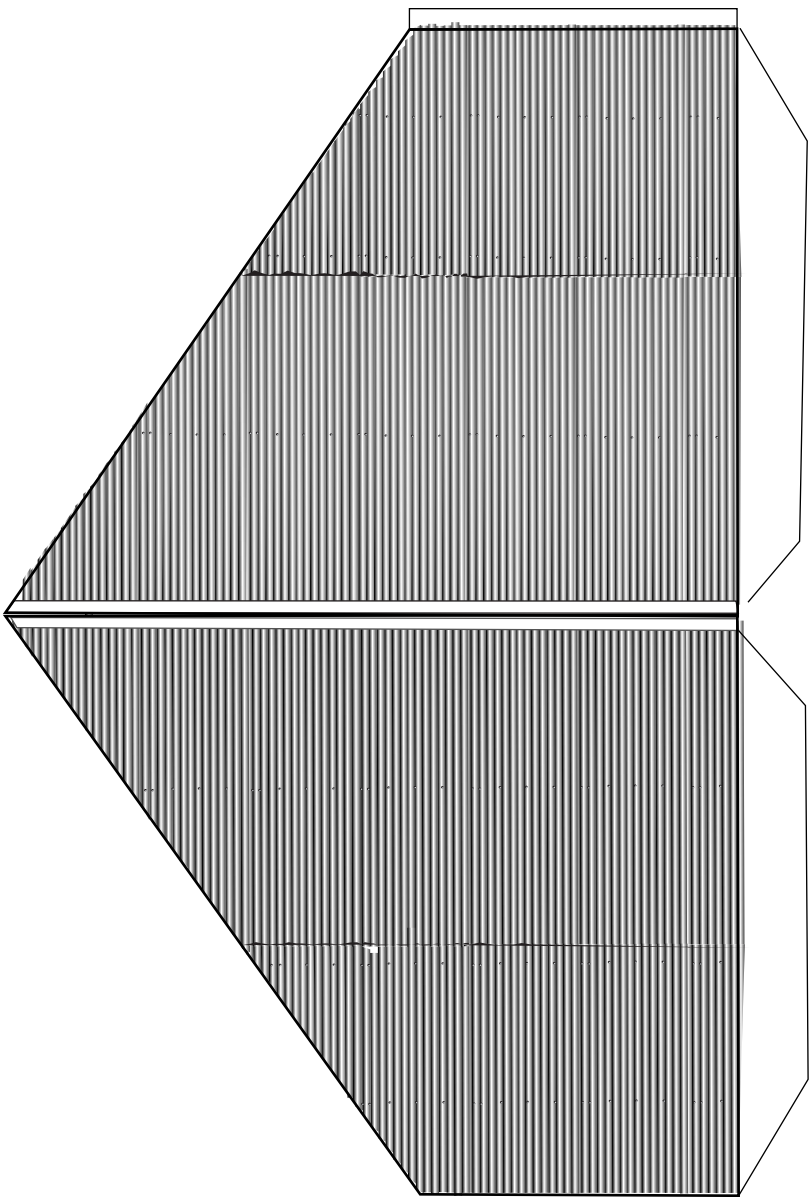


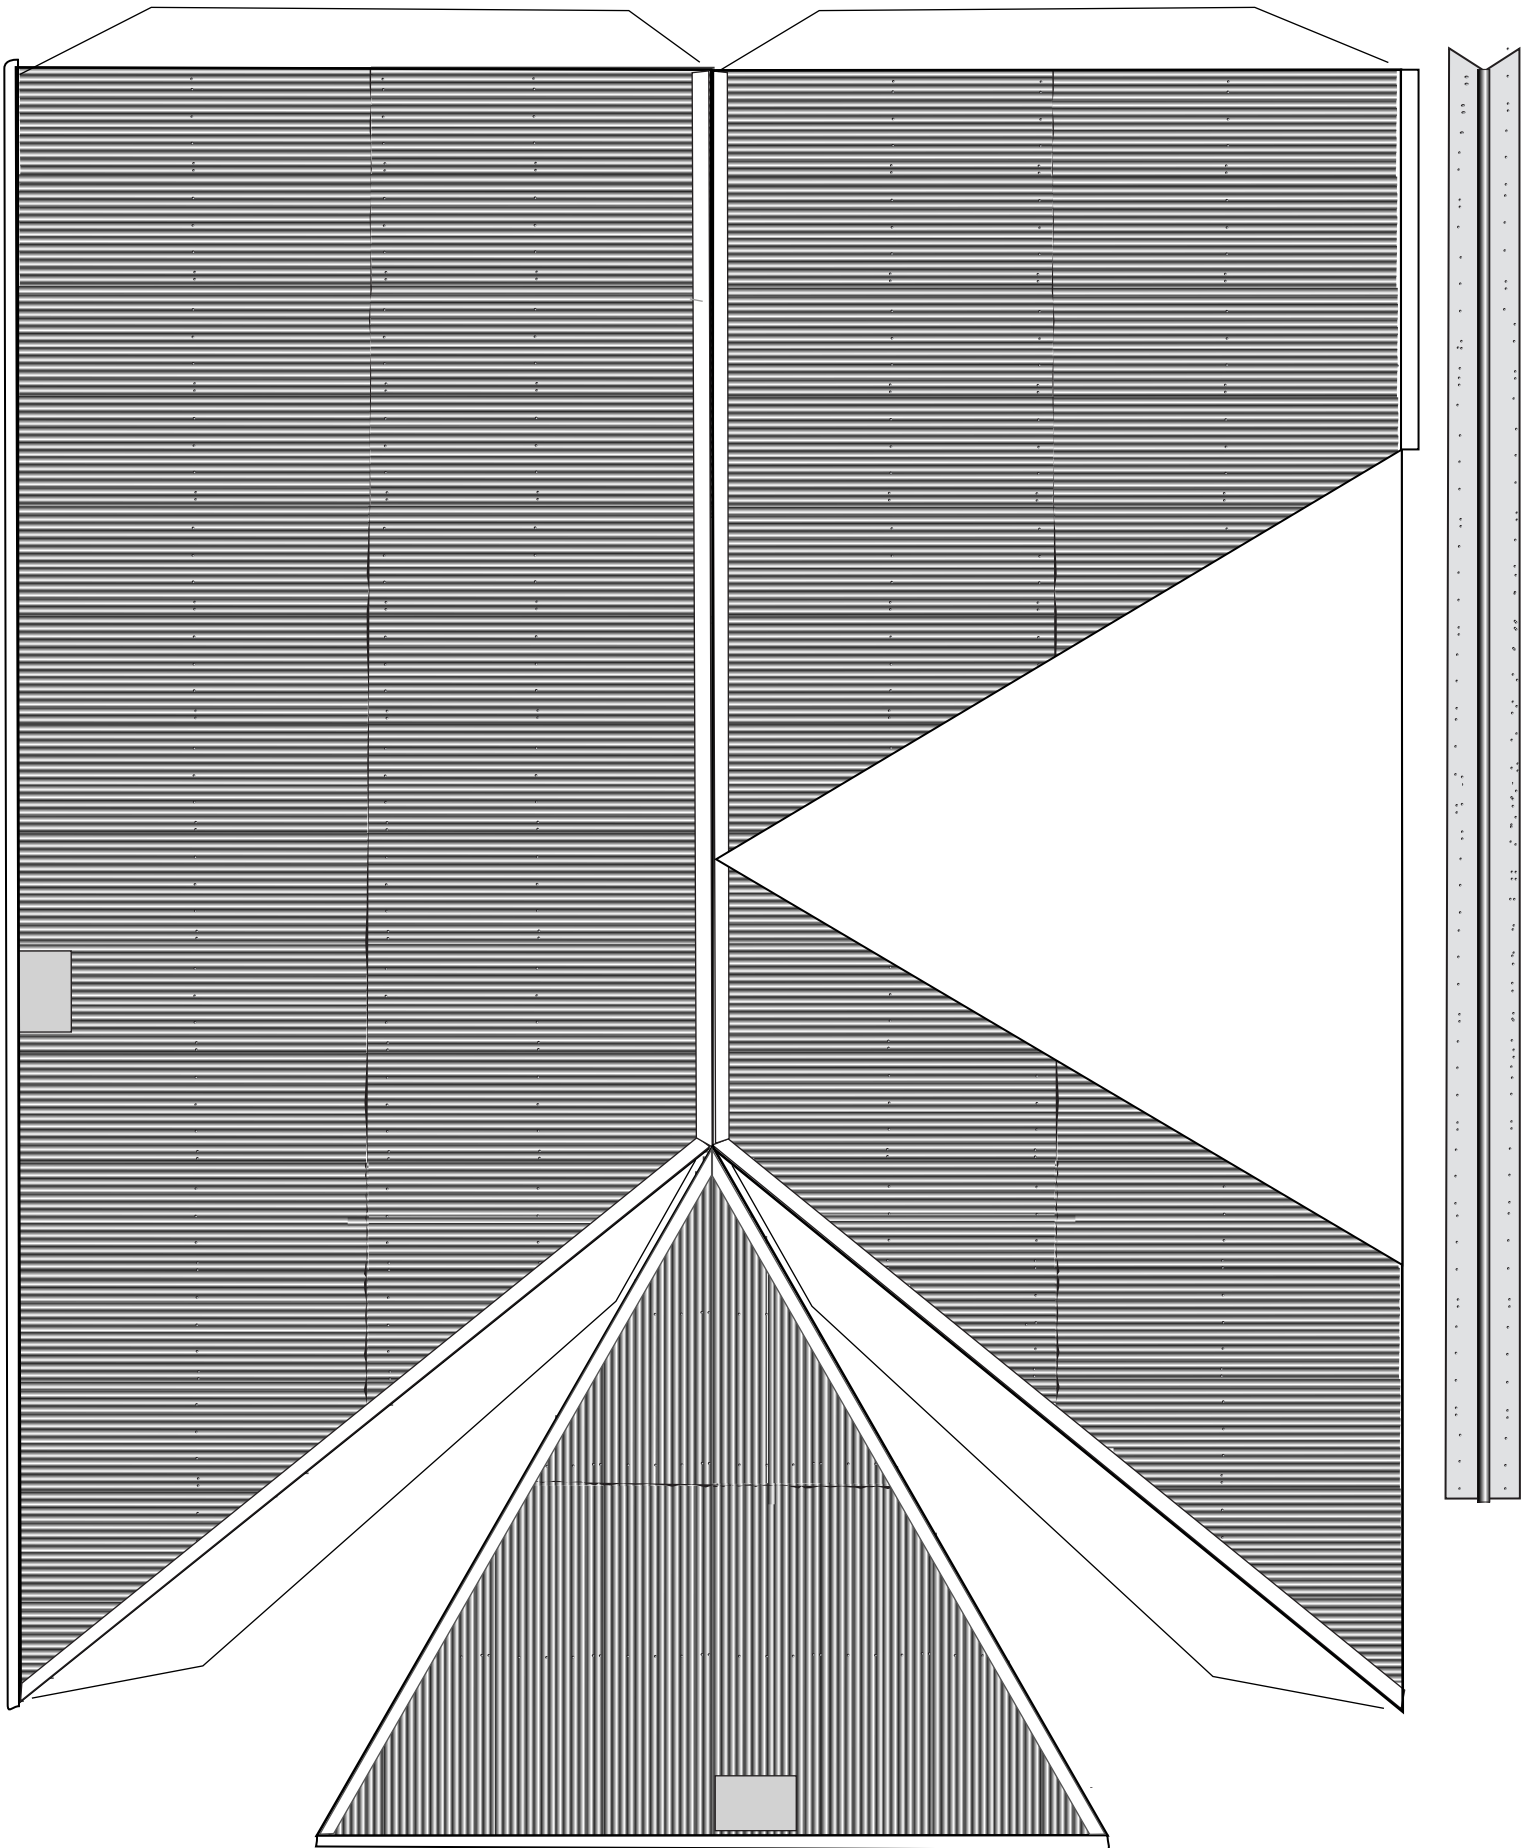










# Shire Hall

" 0" Scale

sheet 5

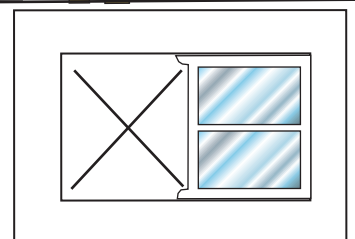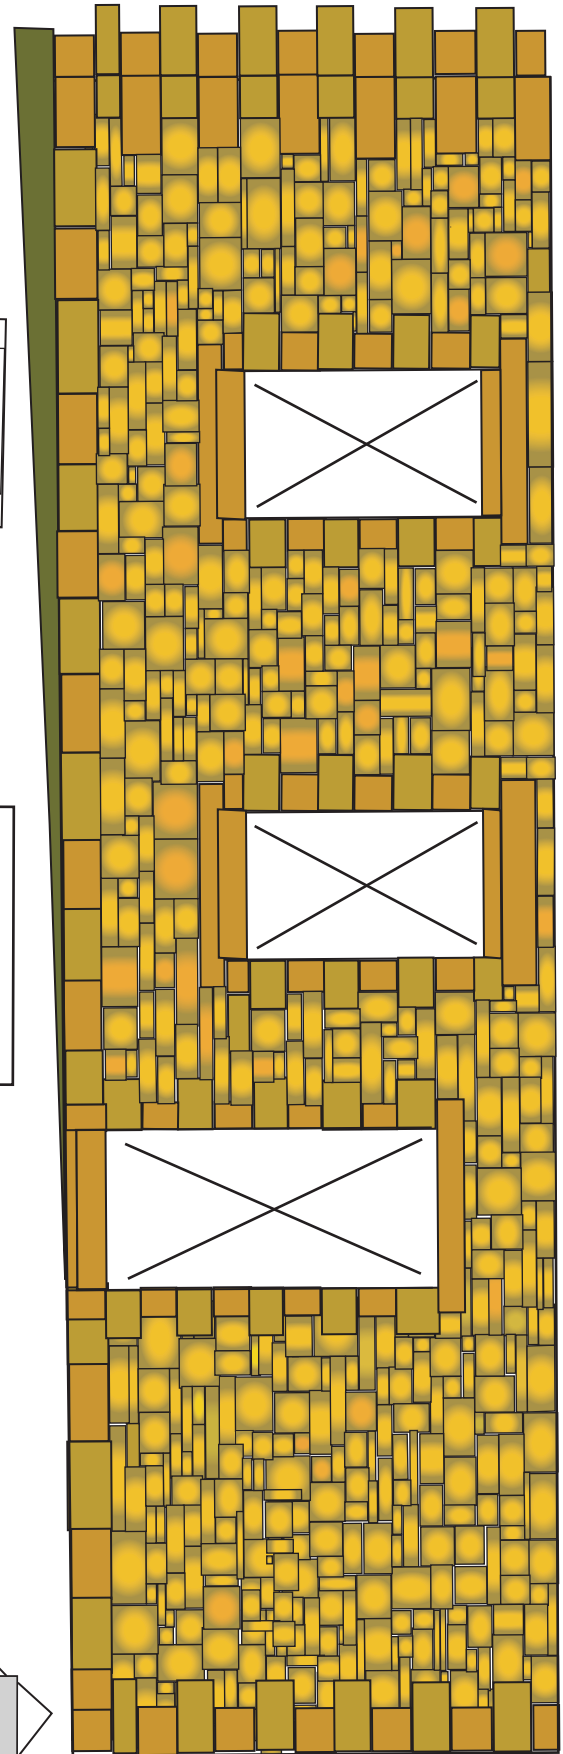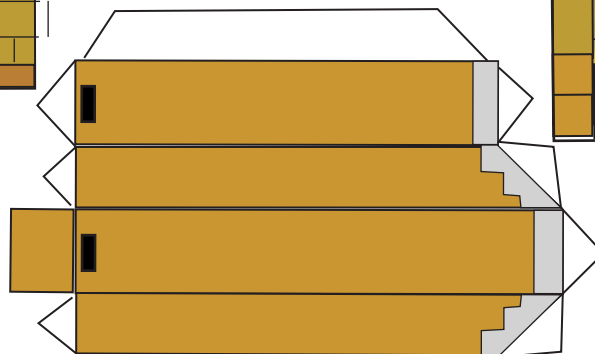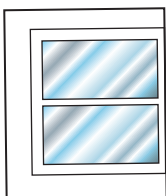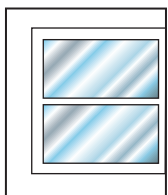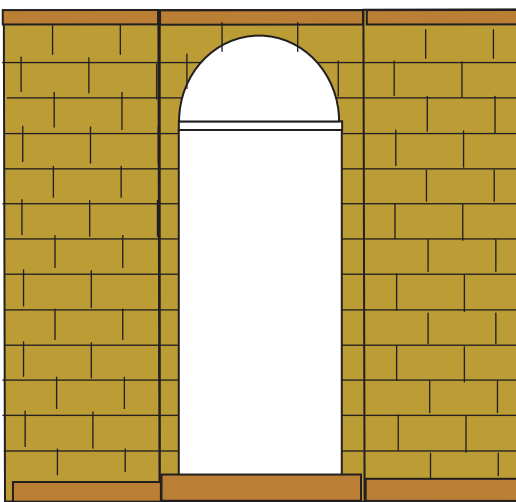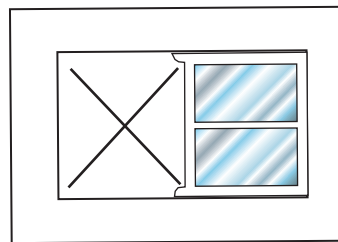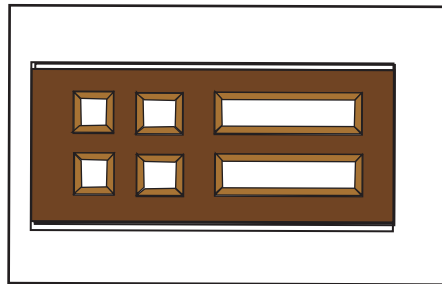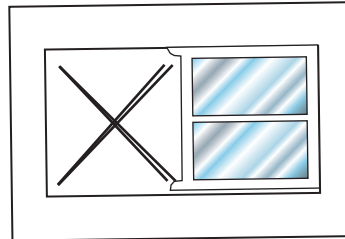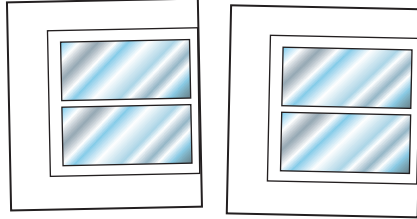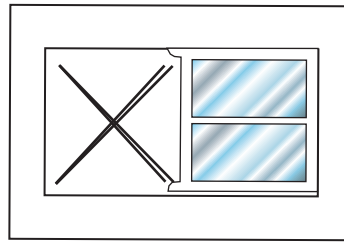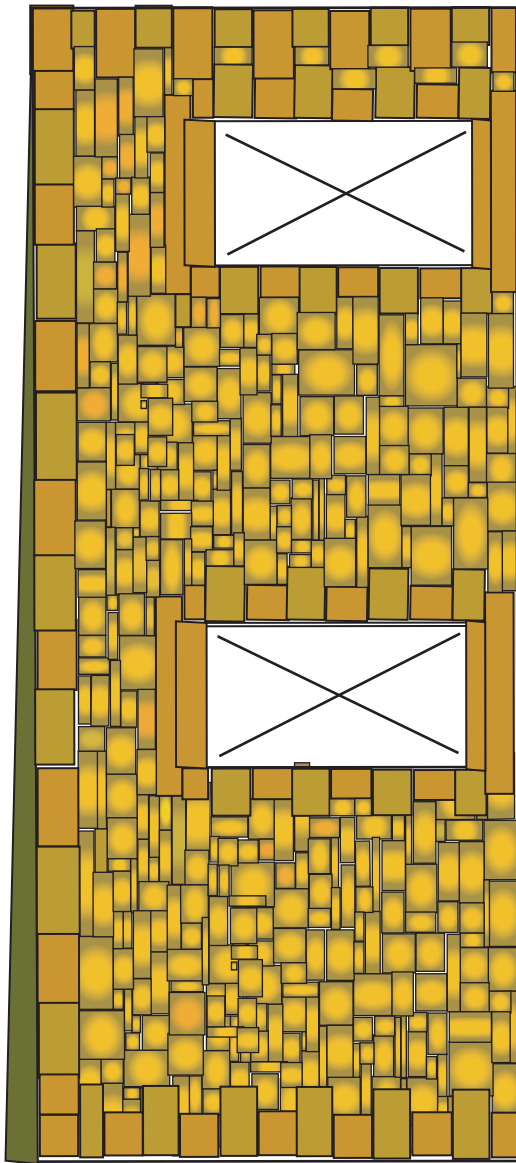










BYMEA SHIRE  
COUNCIL CHAMBERS

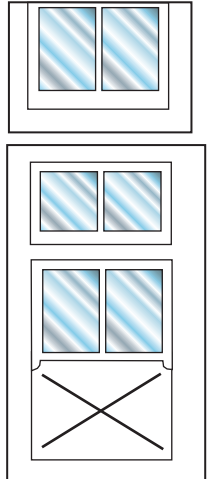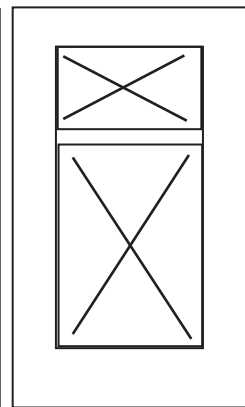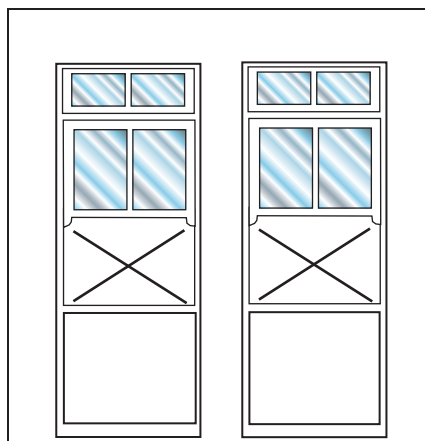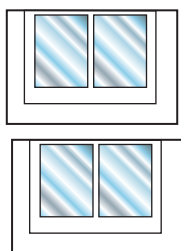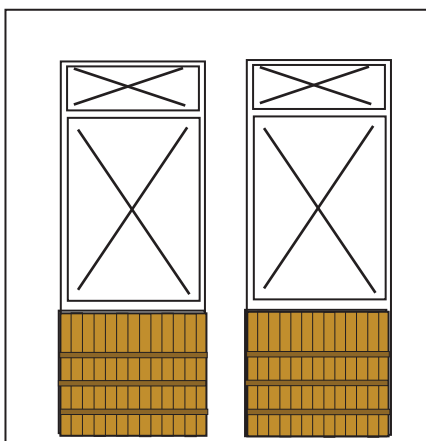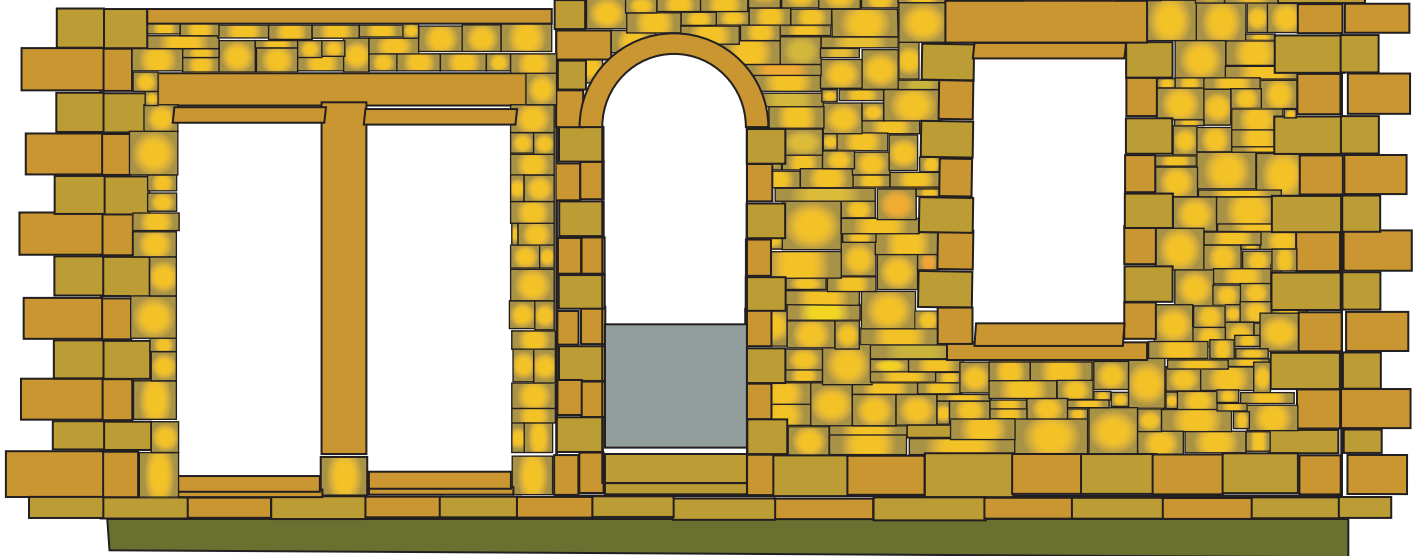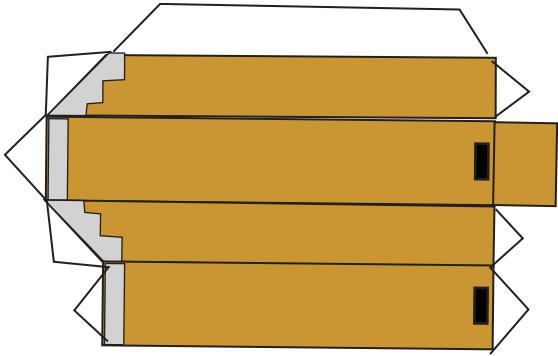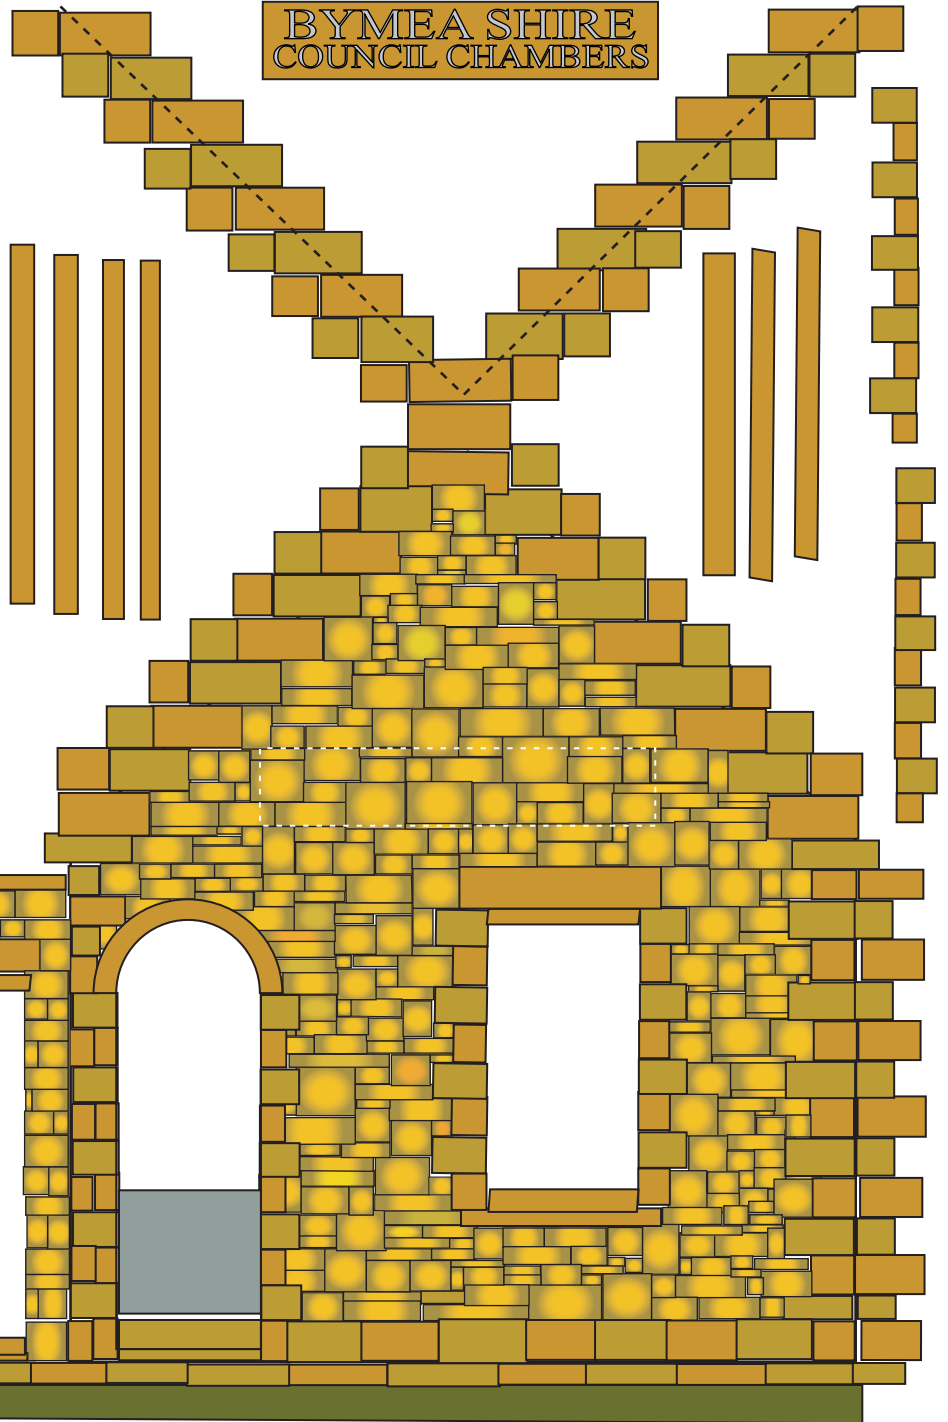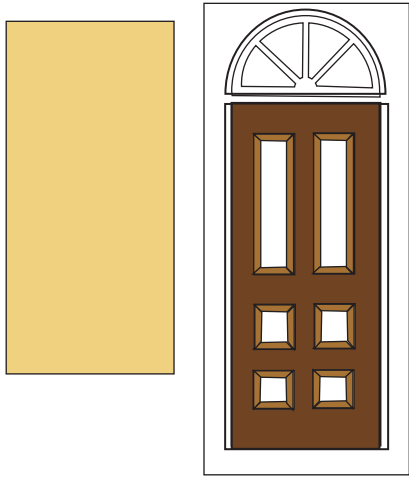

# Shire Hall

" 0 " Scale


sheet 3

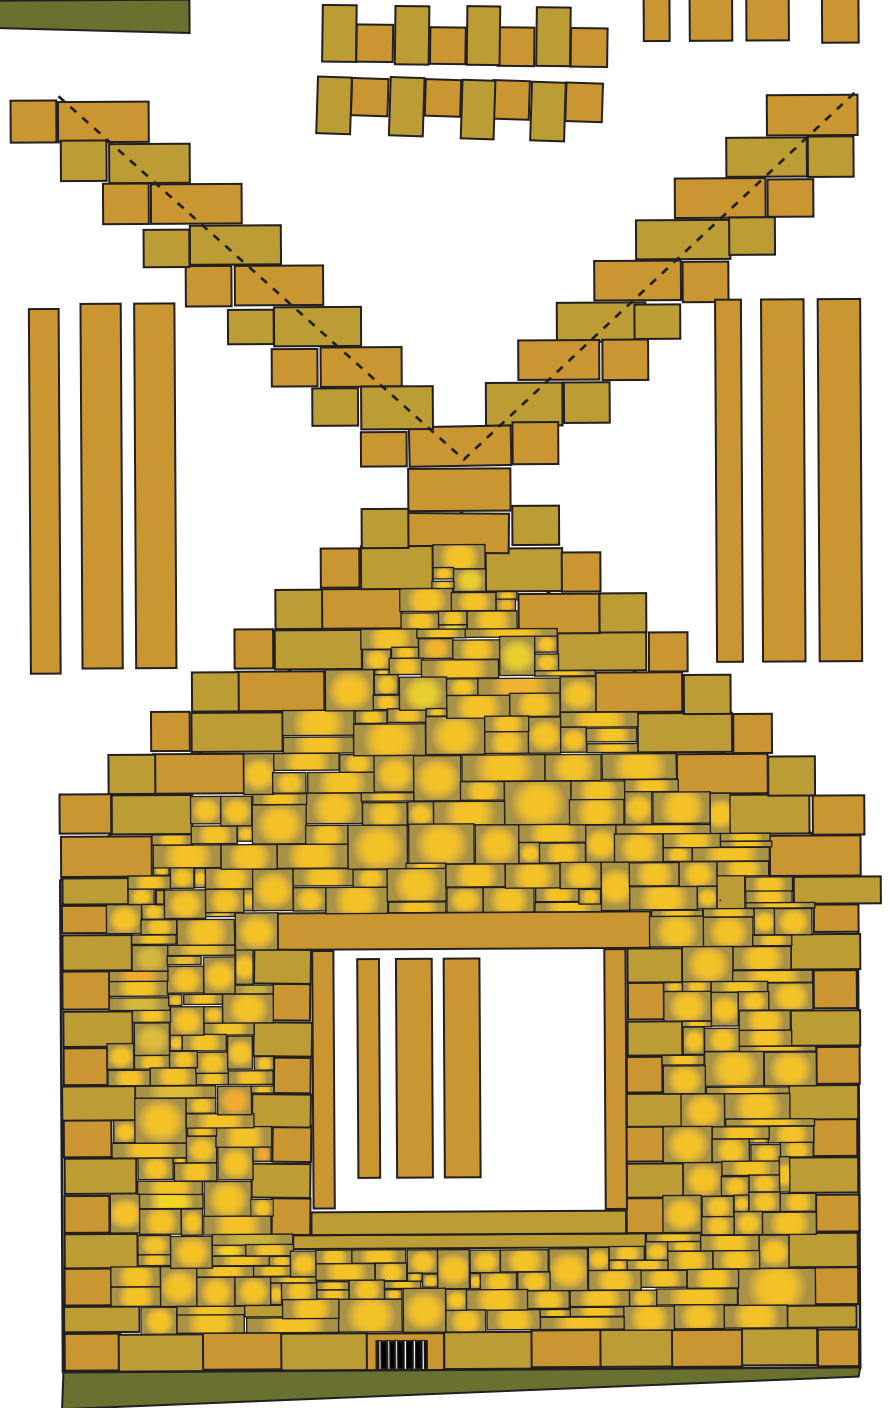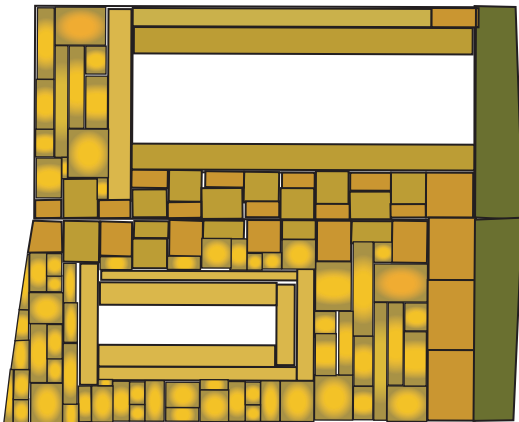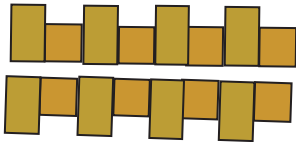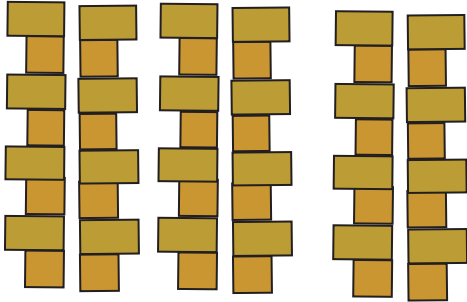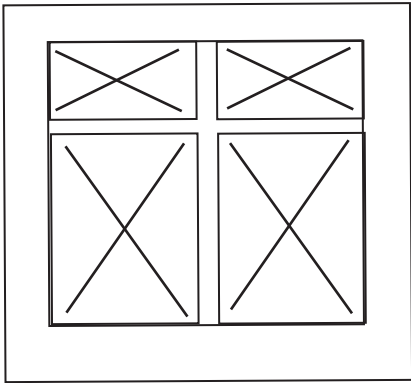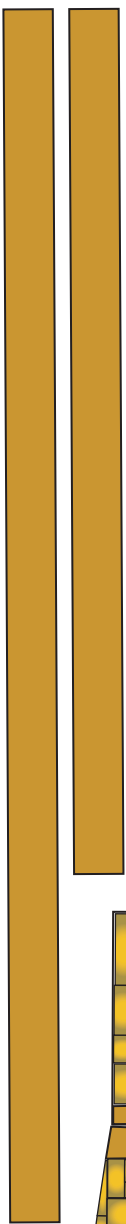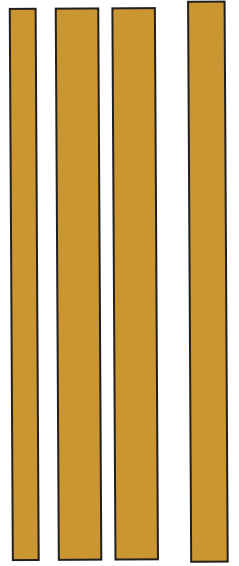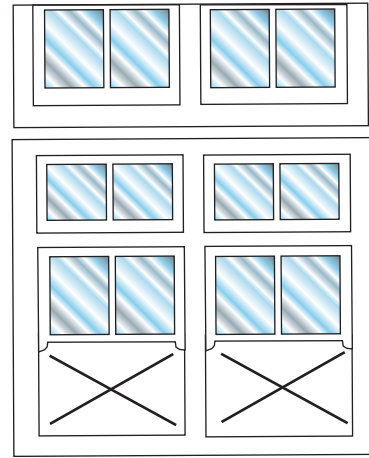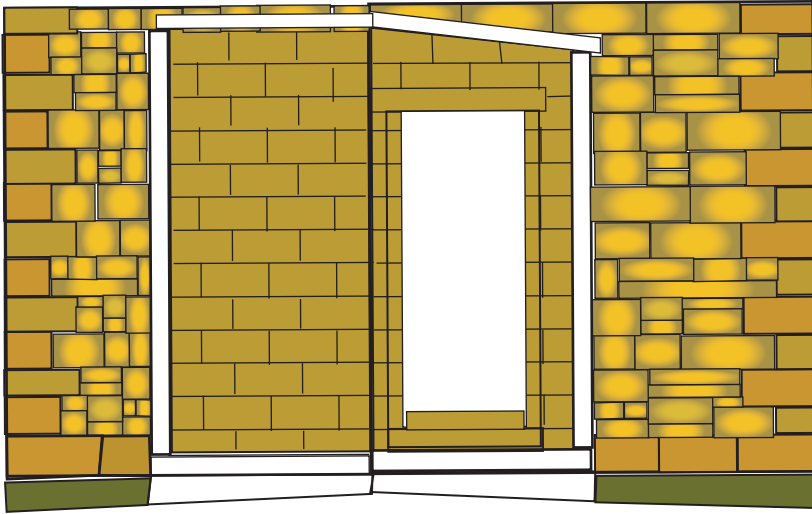

# Shire Hall

" 0 " Scale

sheet 2

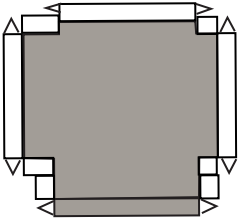

porch  
Floors

